


# CORDOVA CENTER





MRV


MINCH RITTER VOELCKERS ARCHITECTS


CITY OF CORDOVA

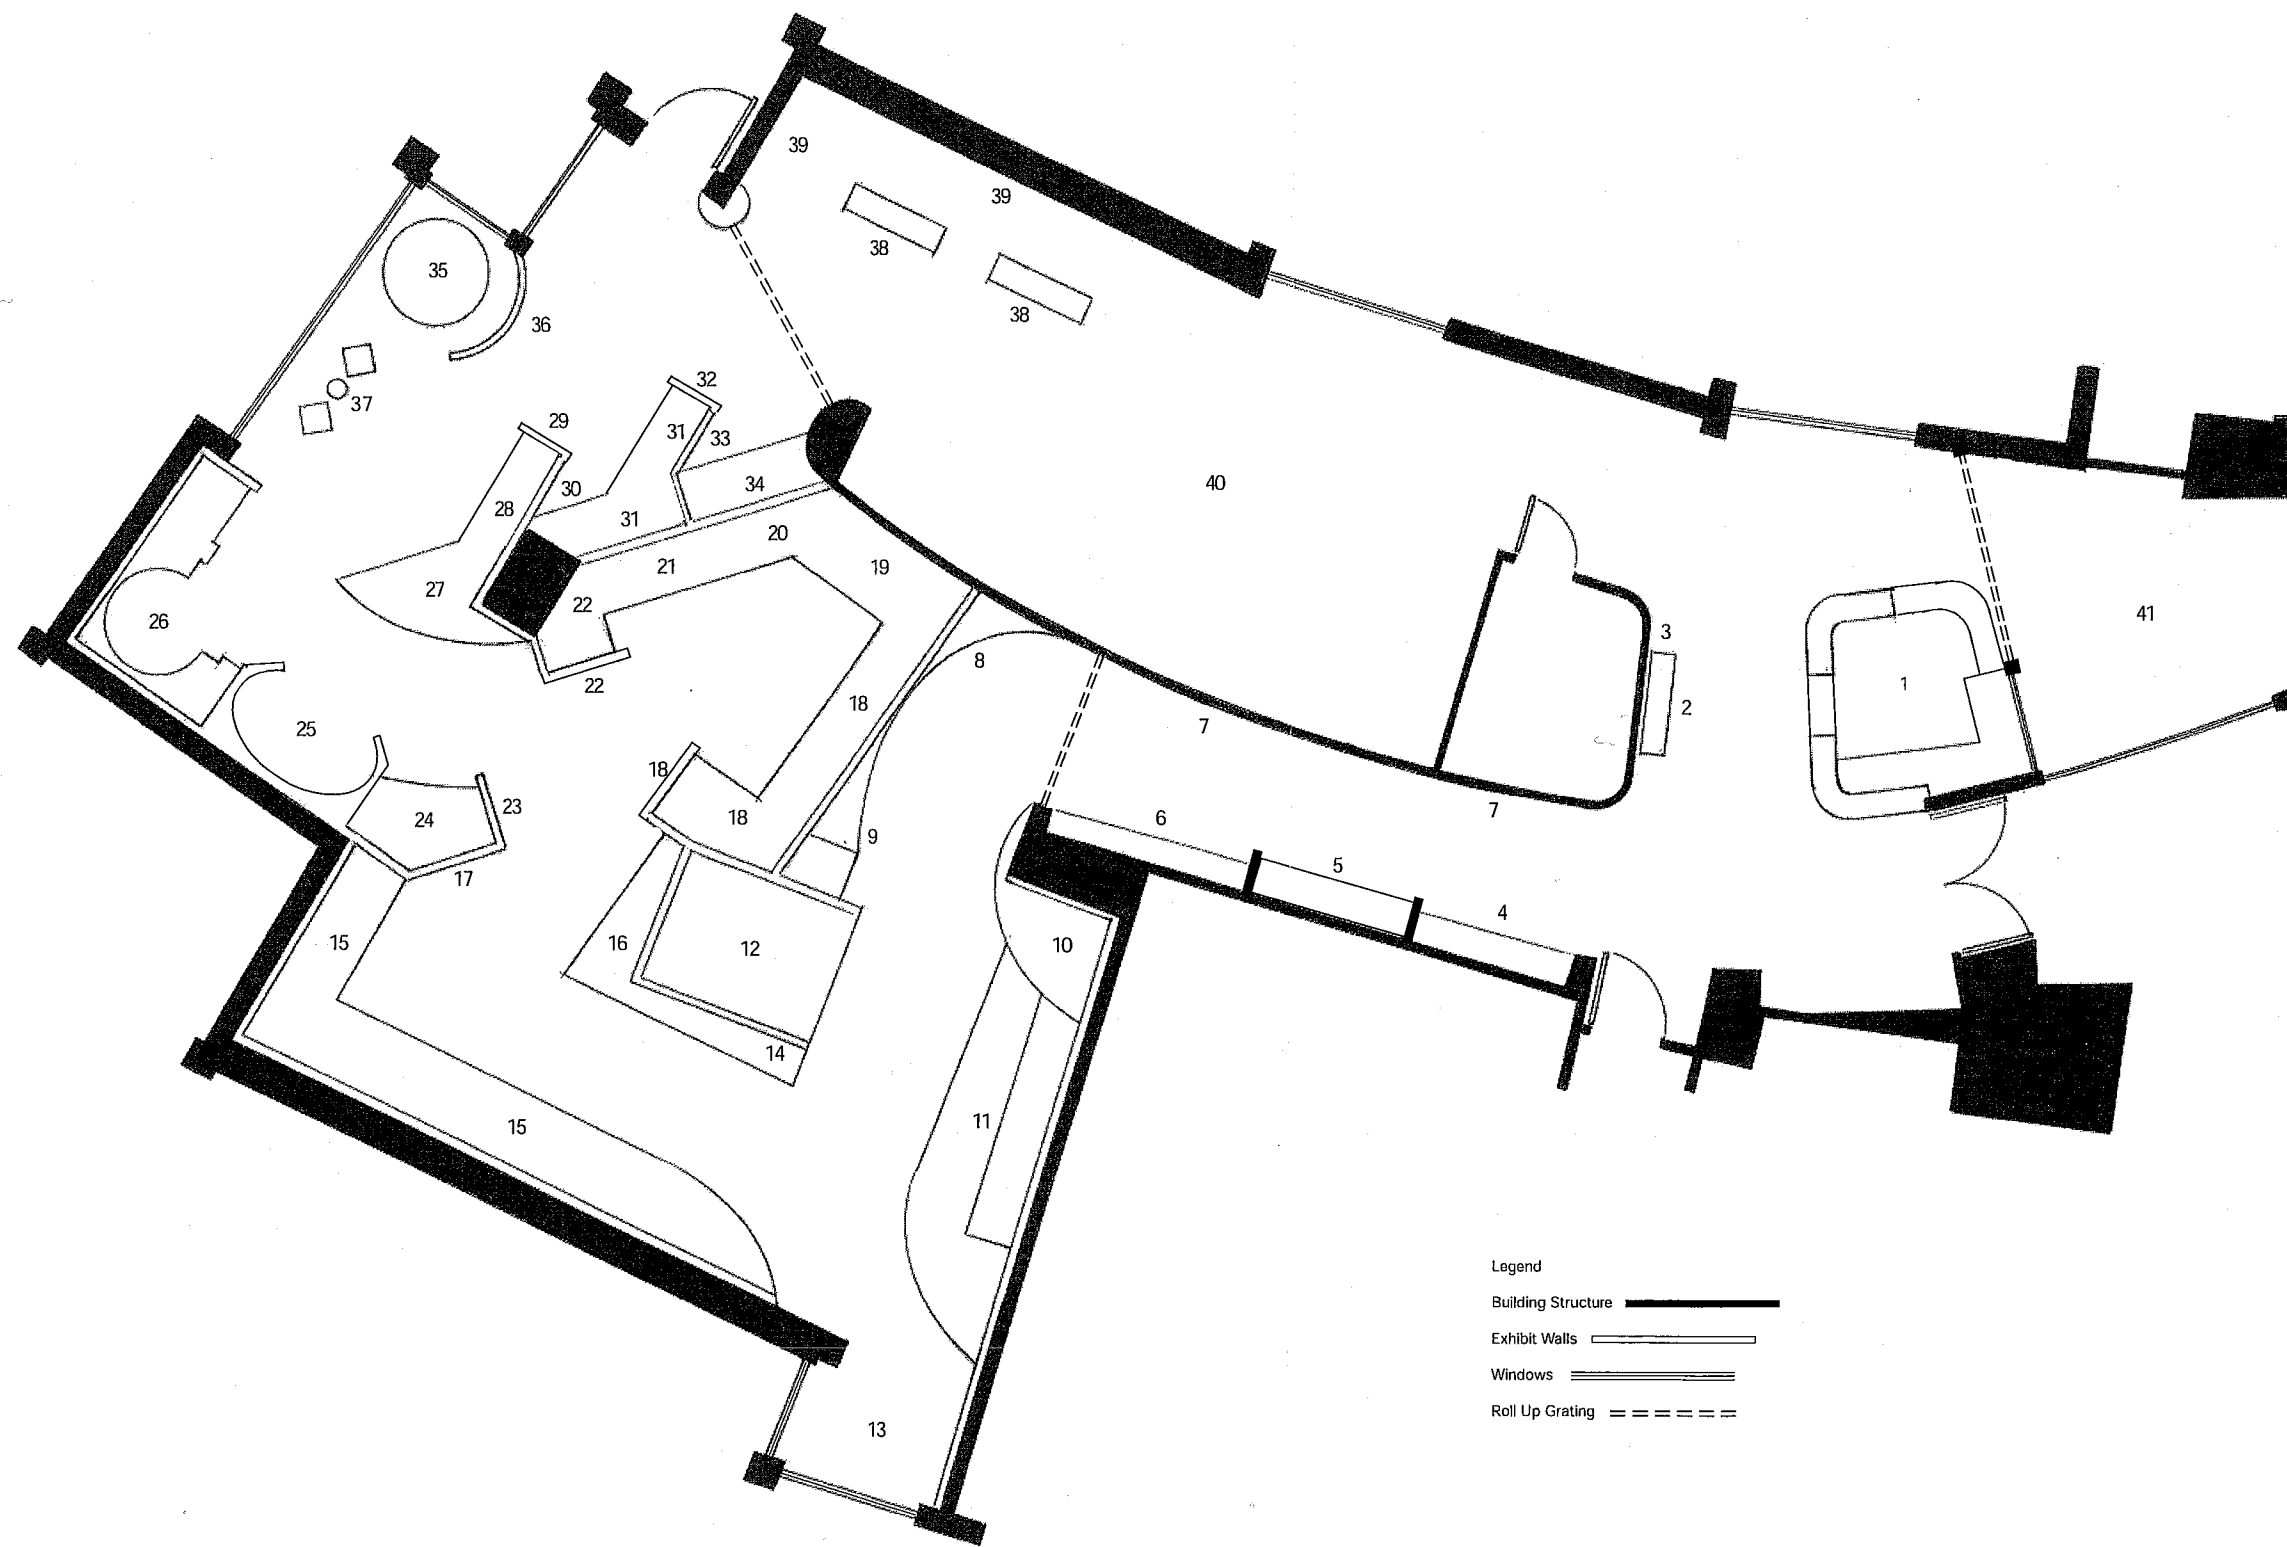

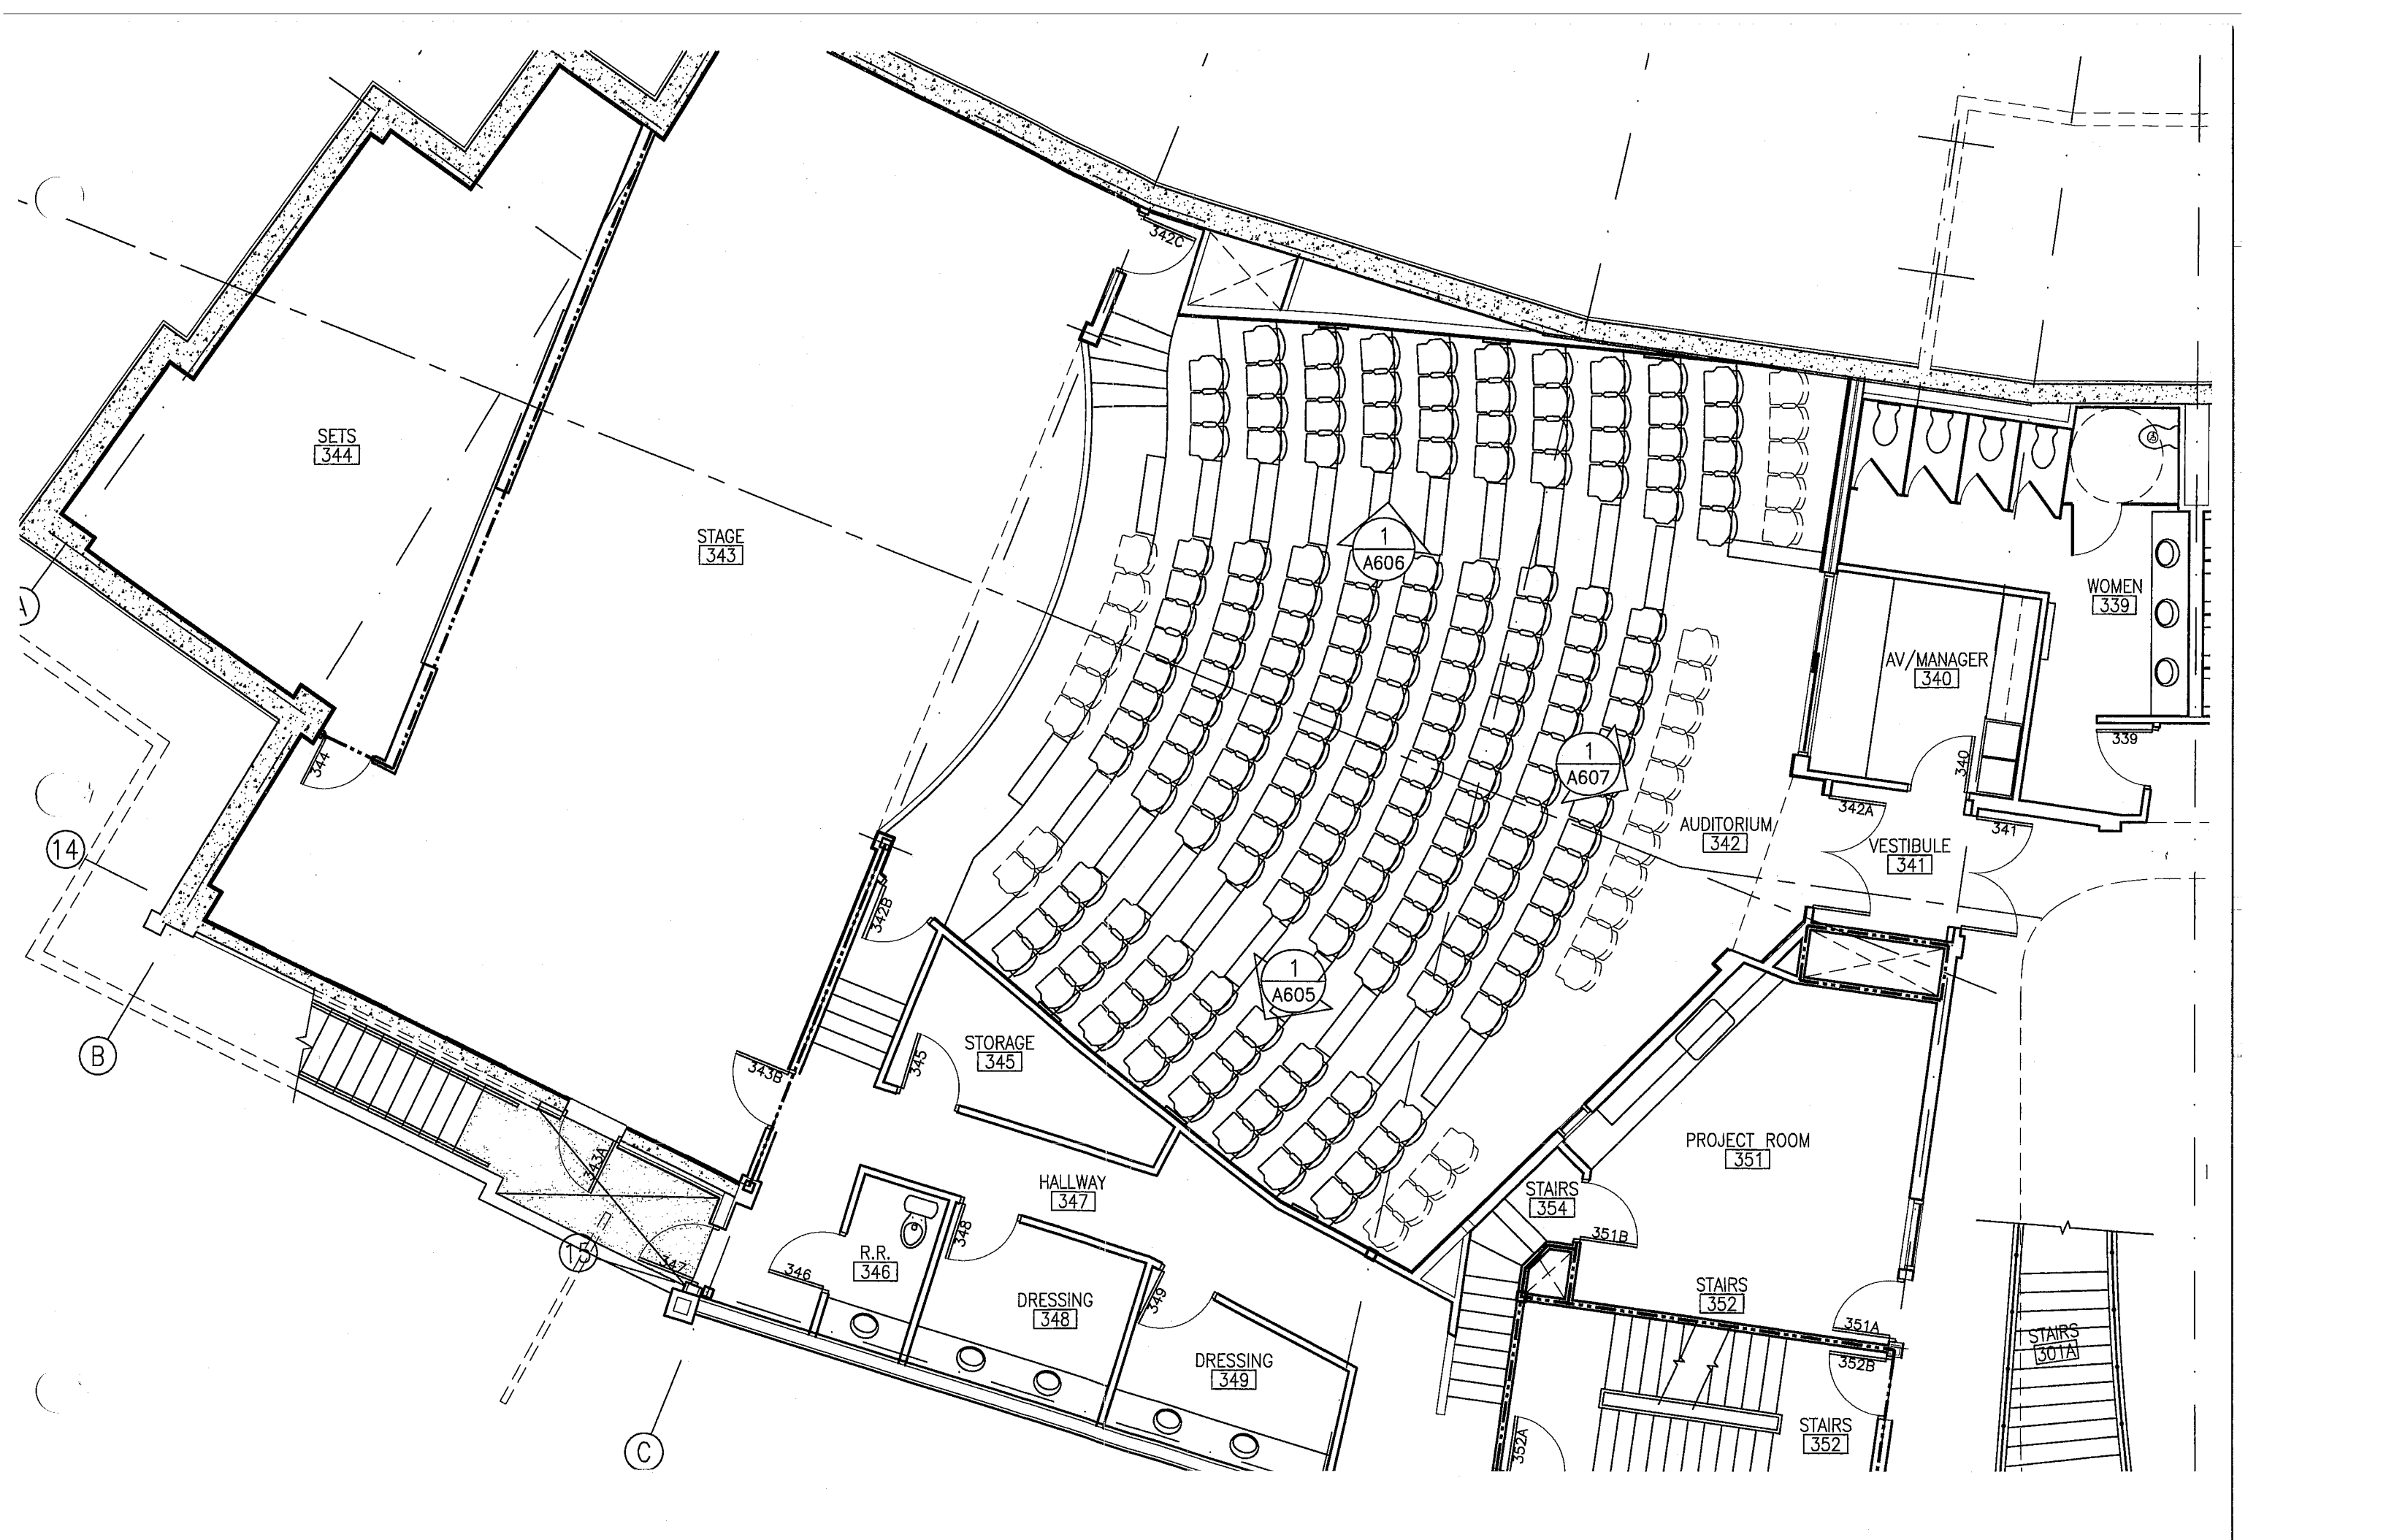


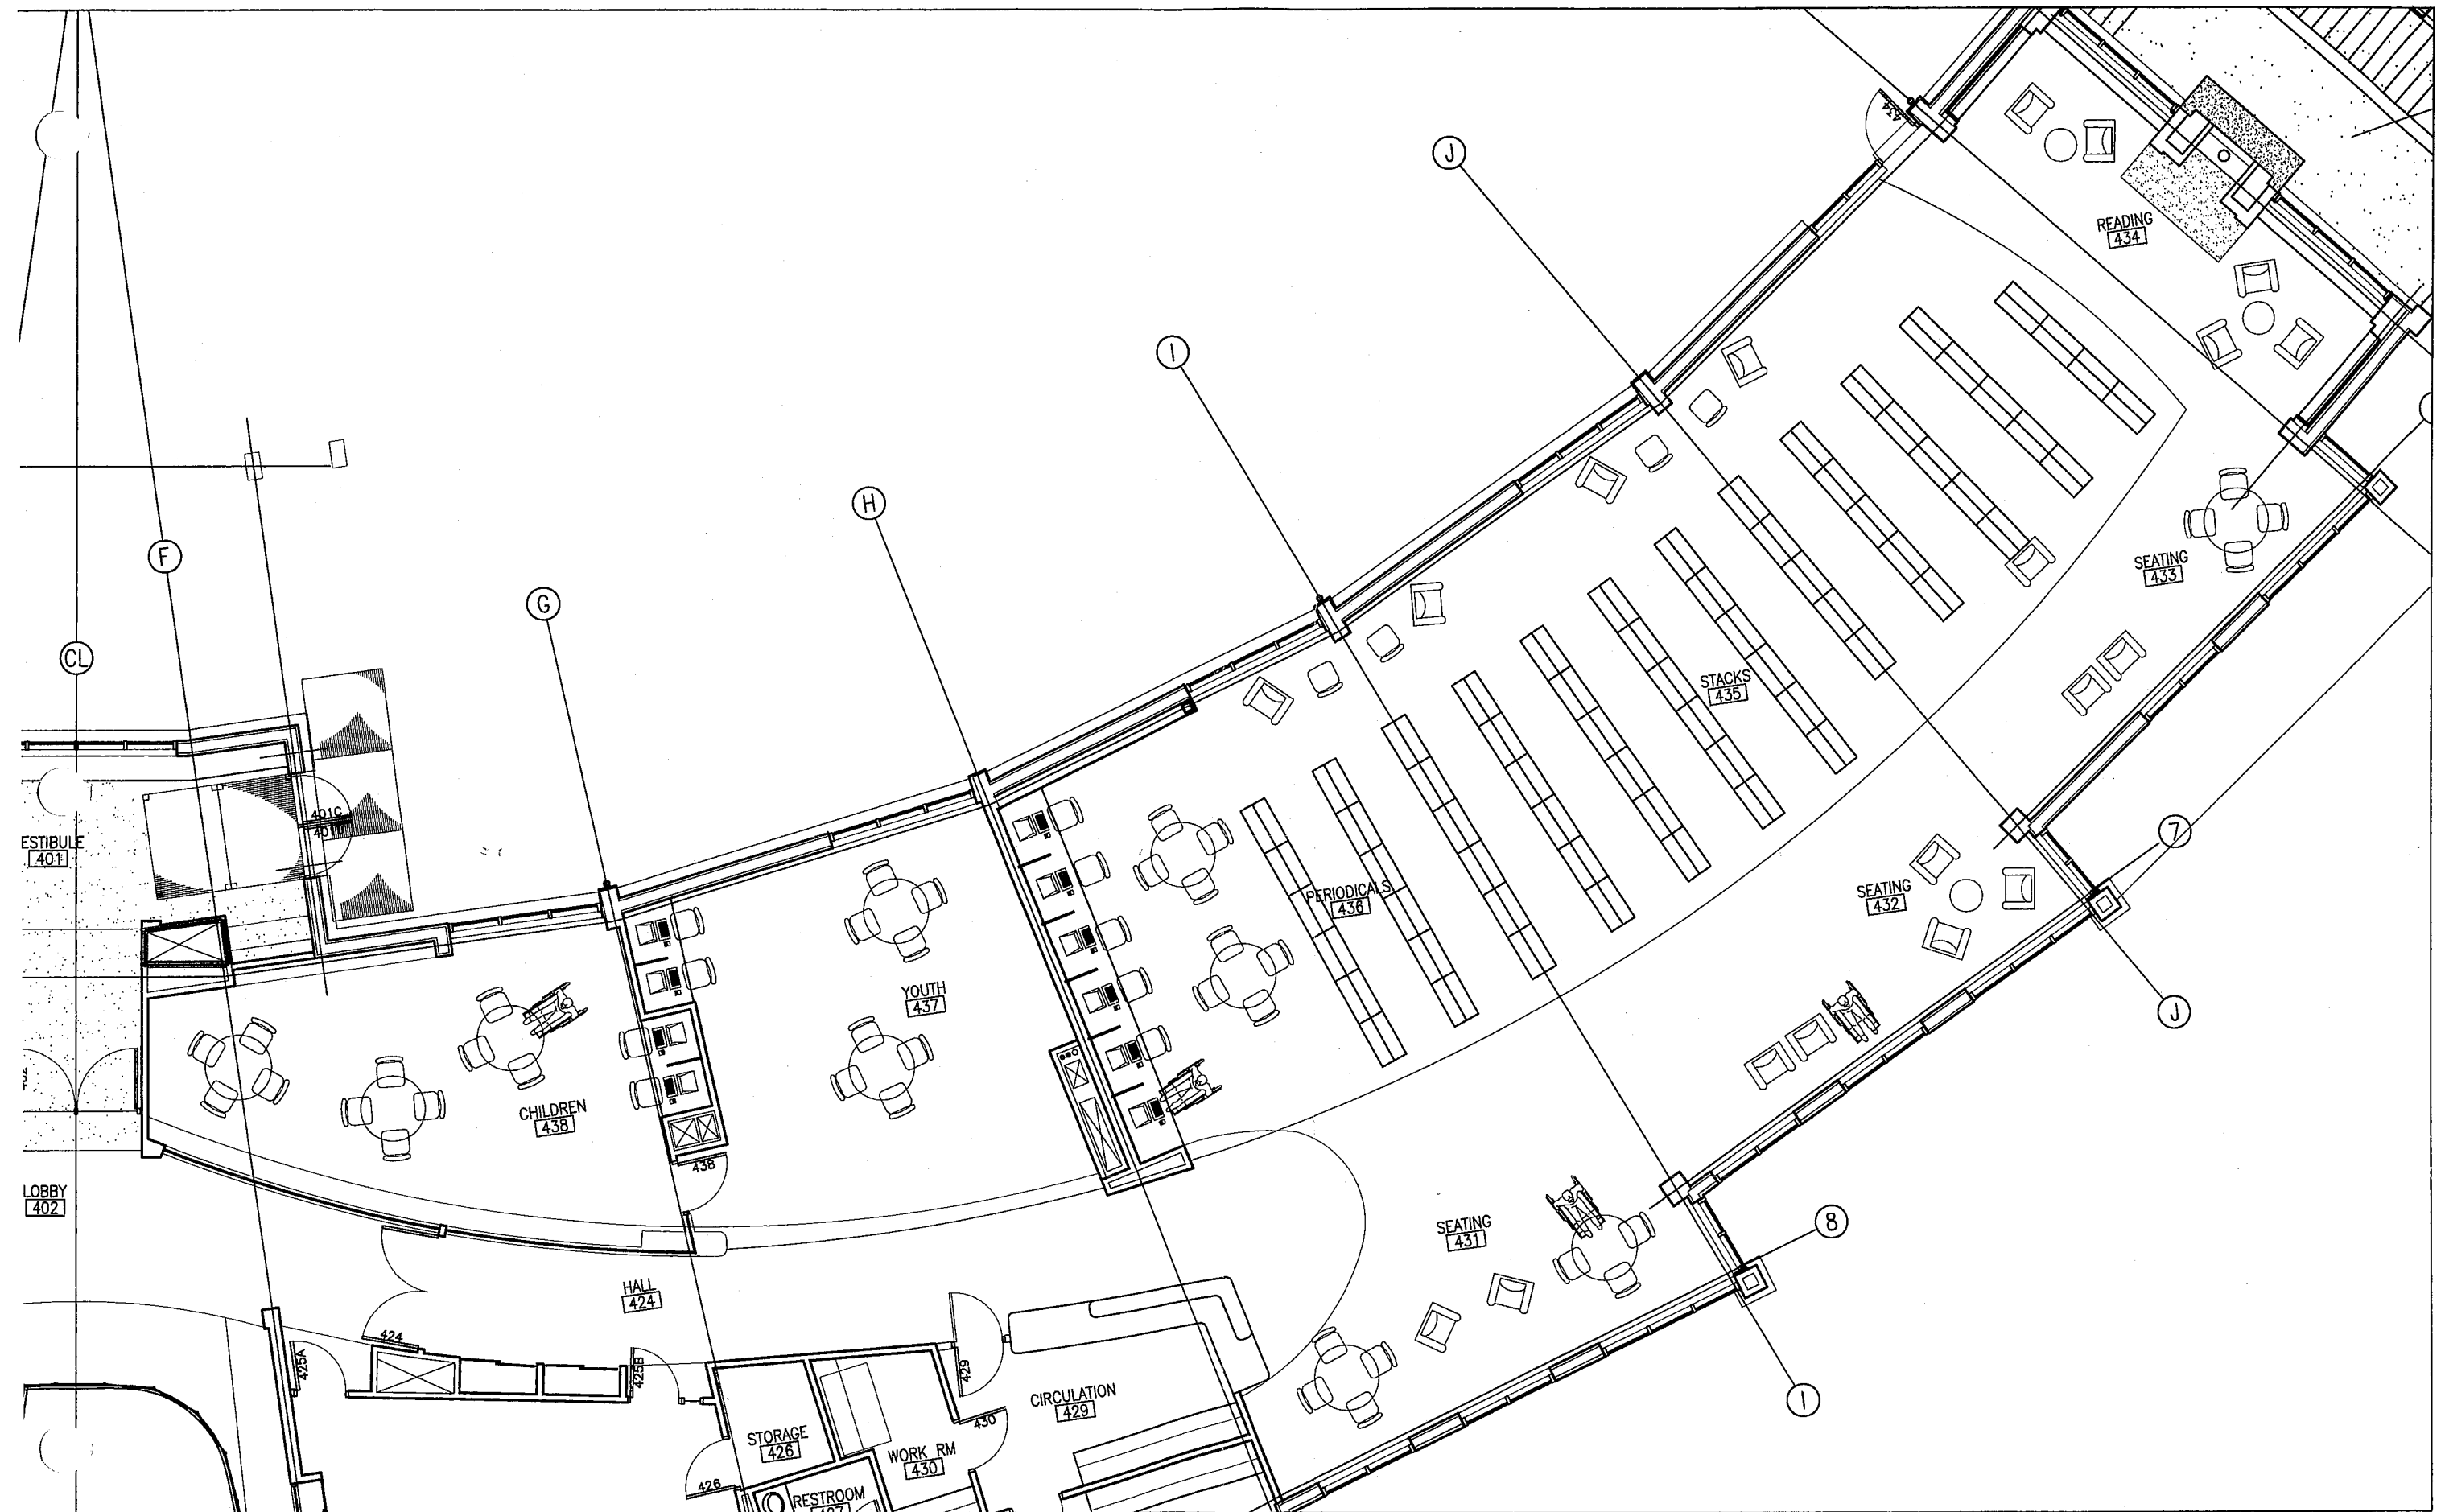

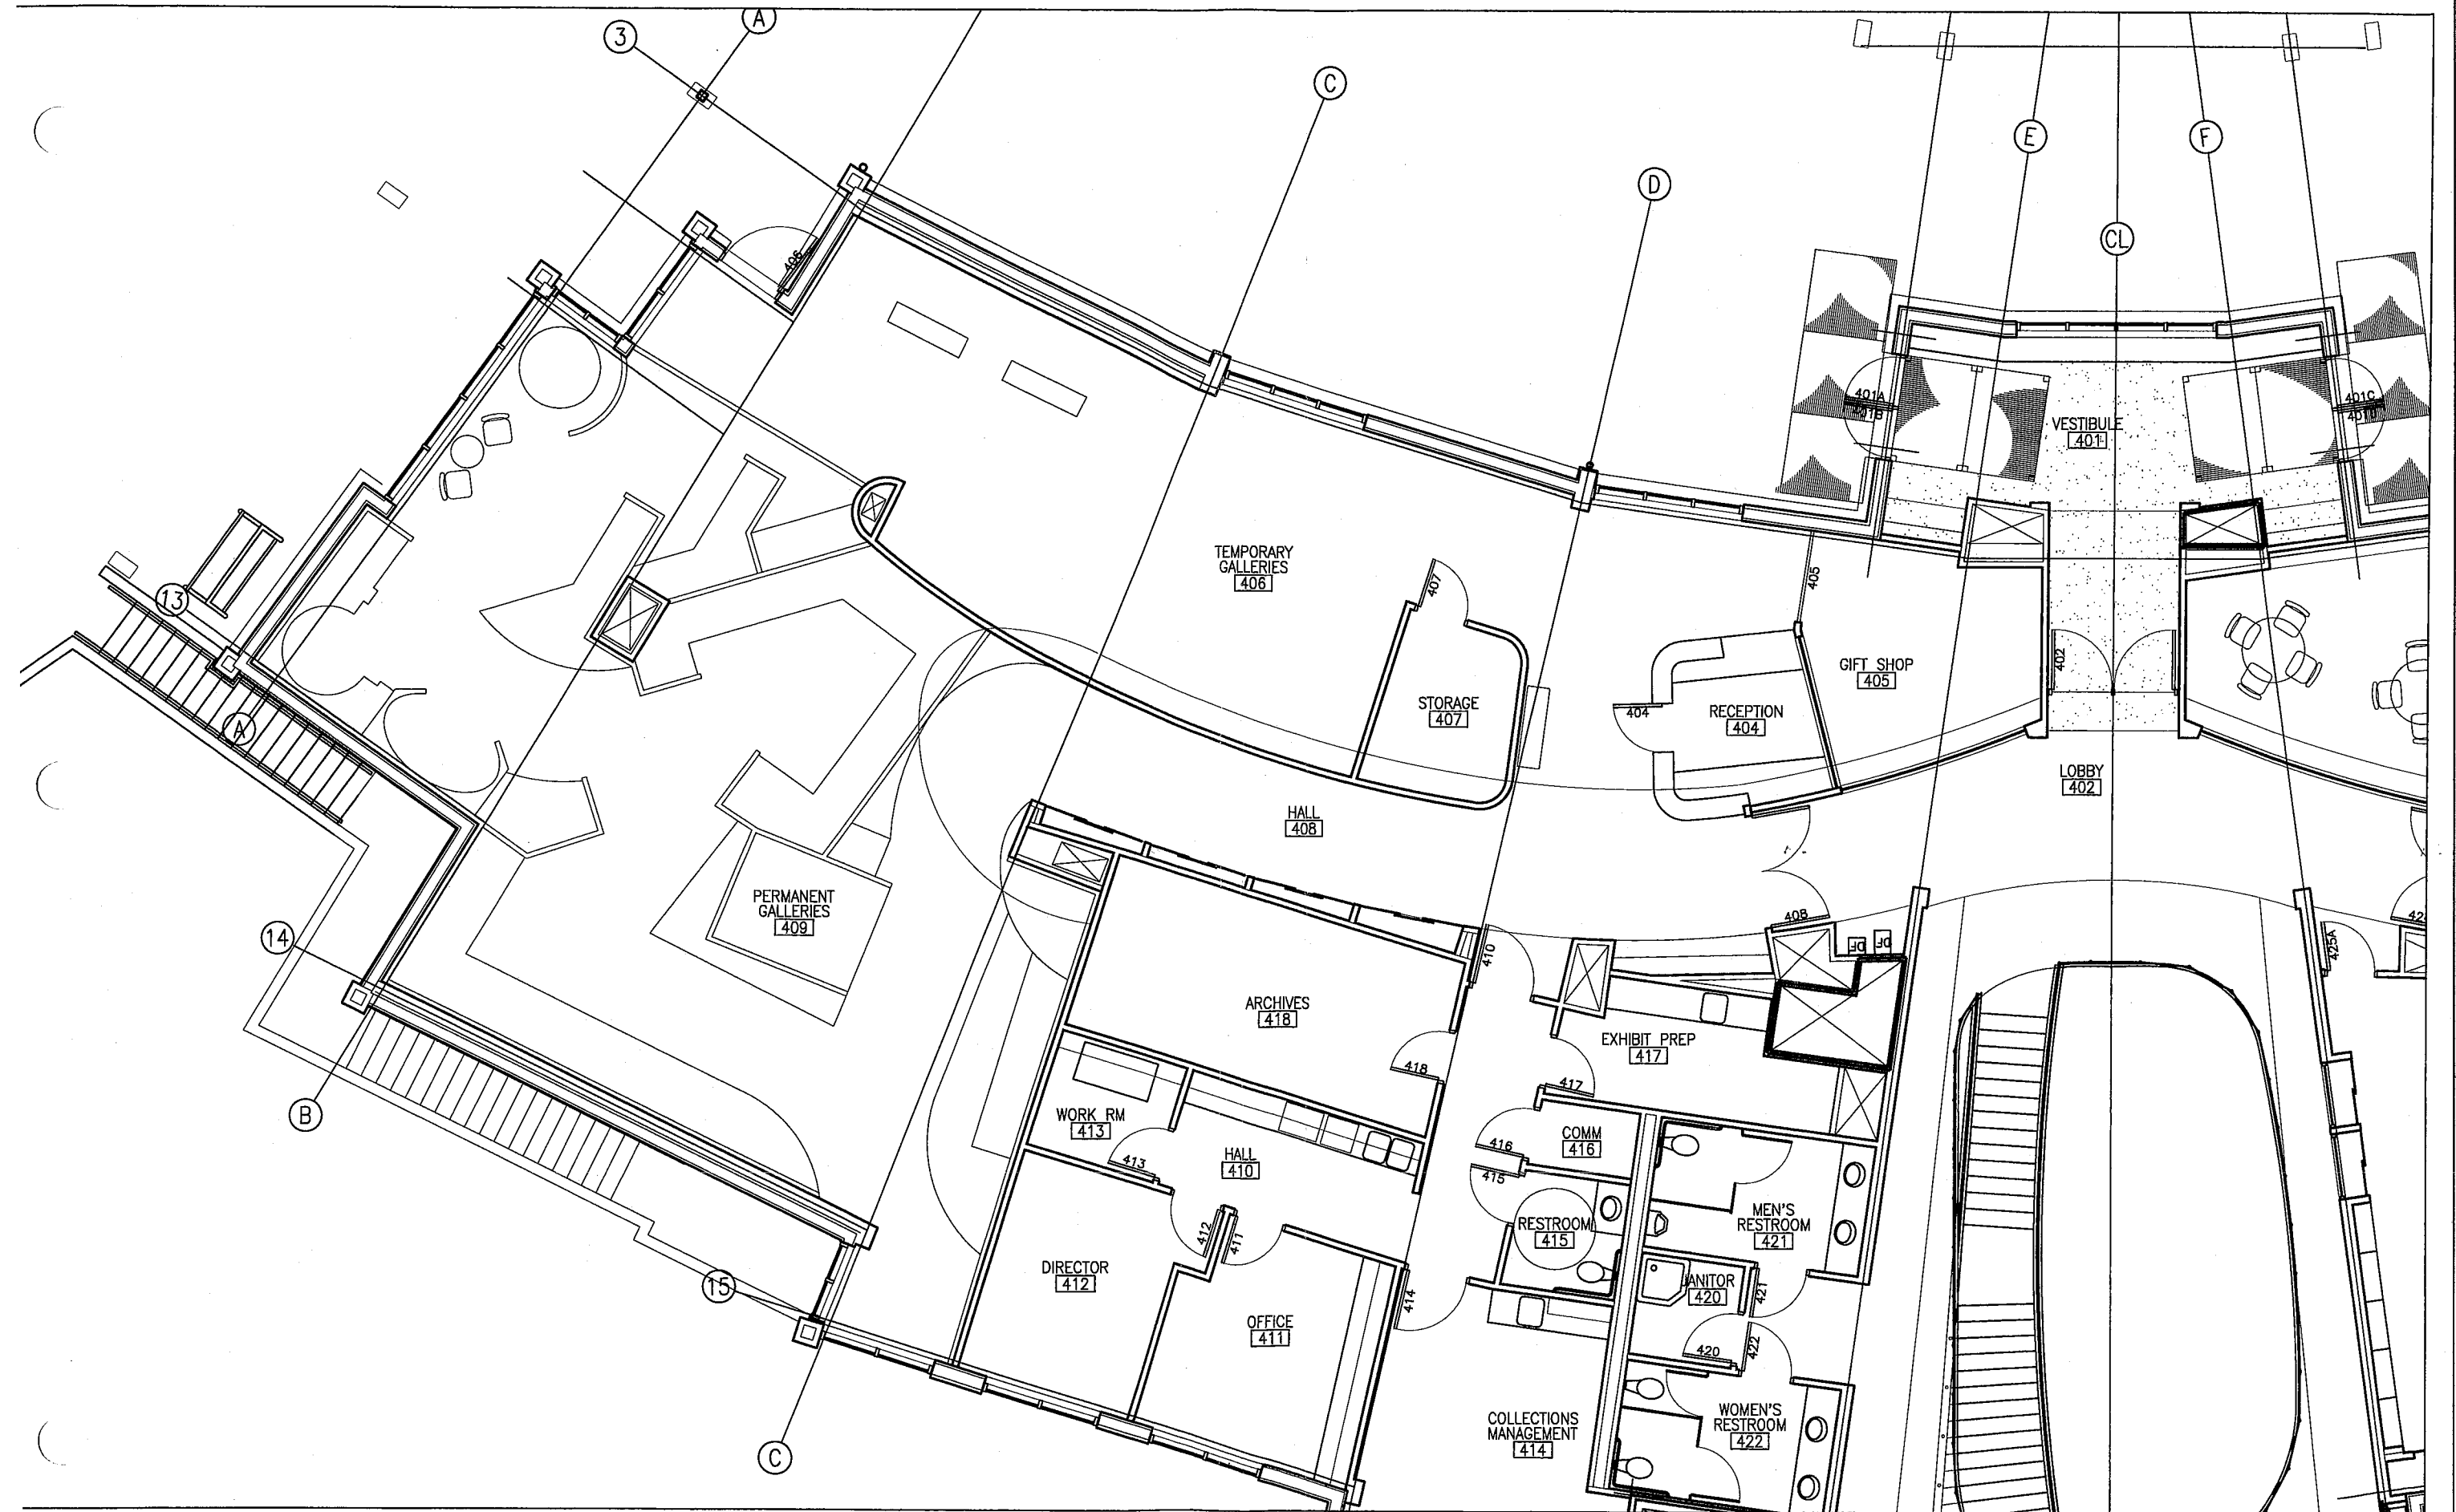


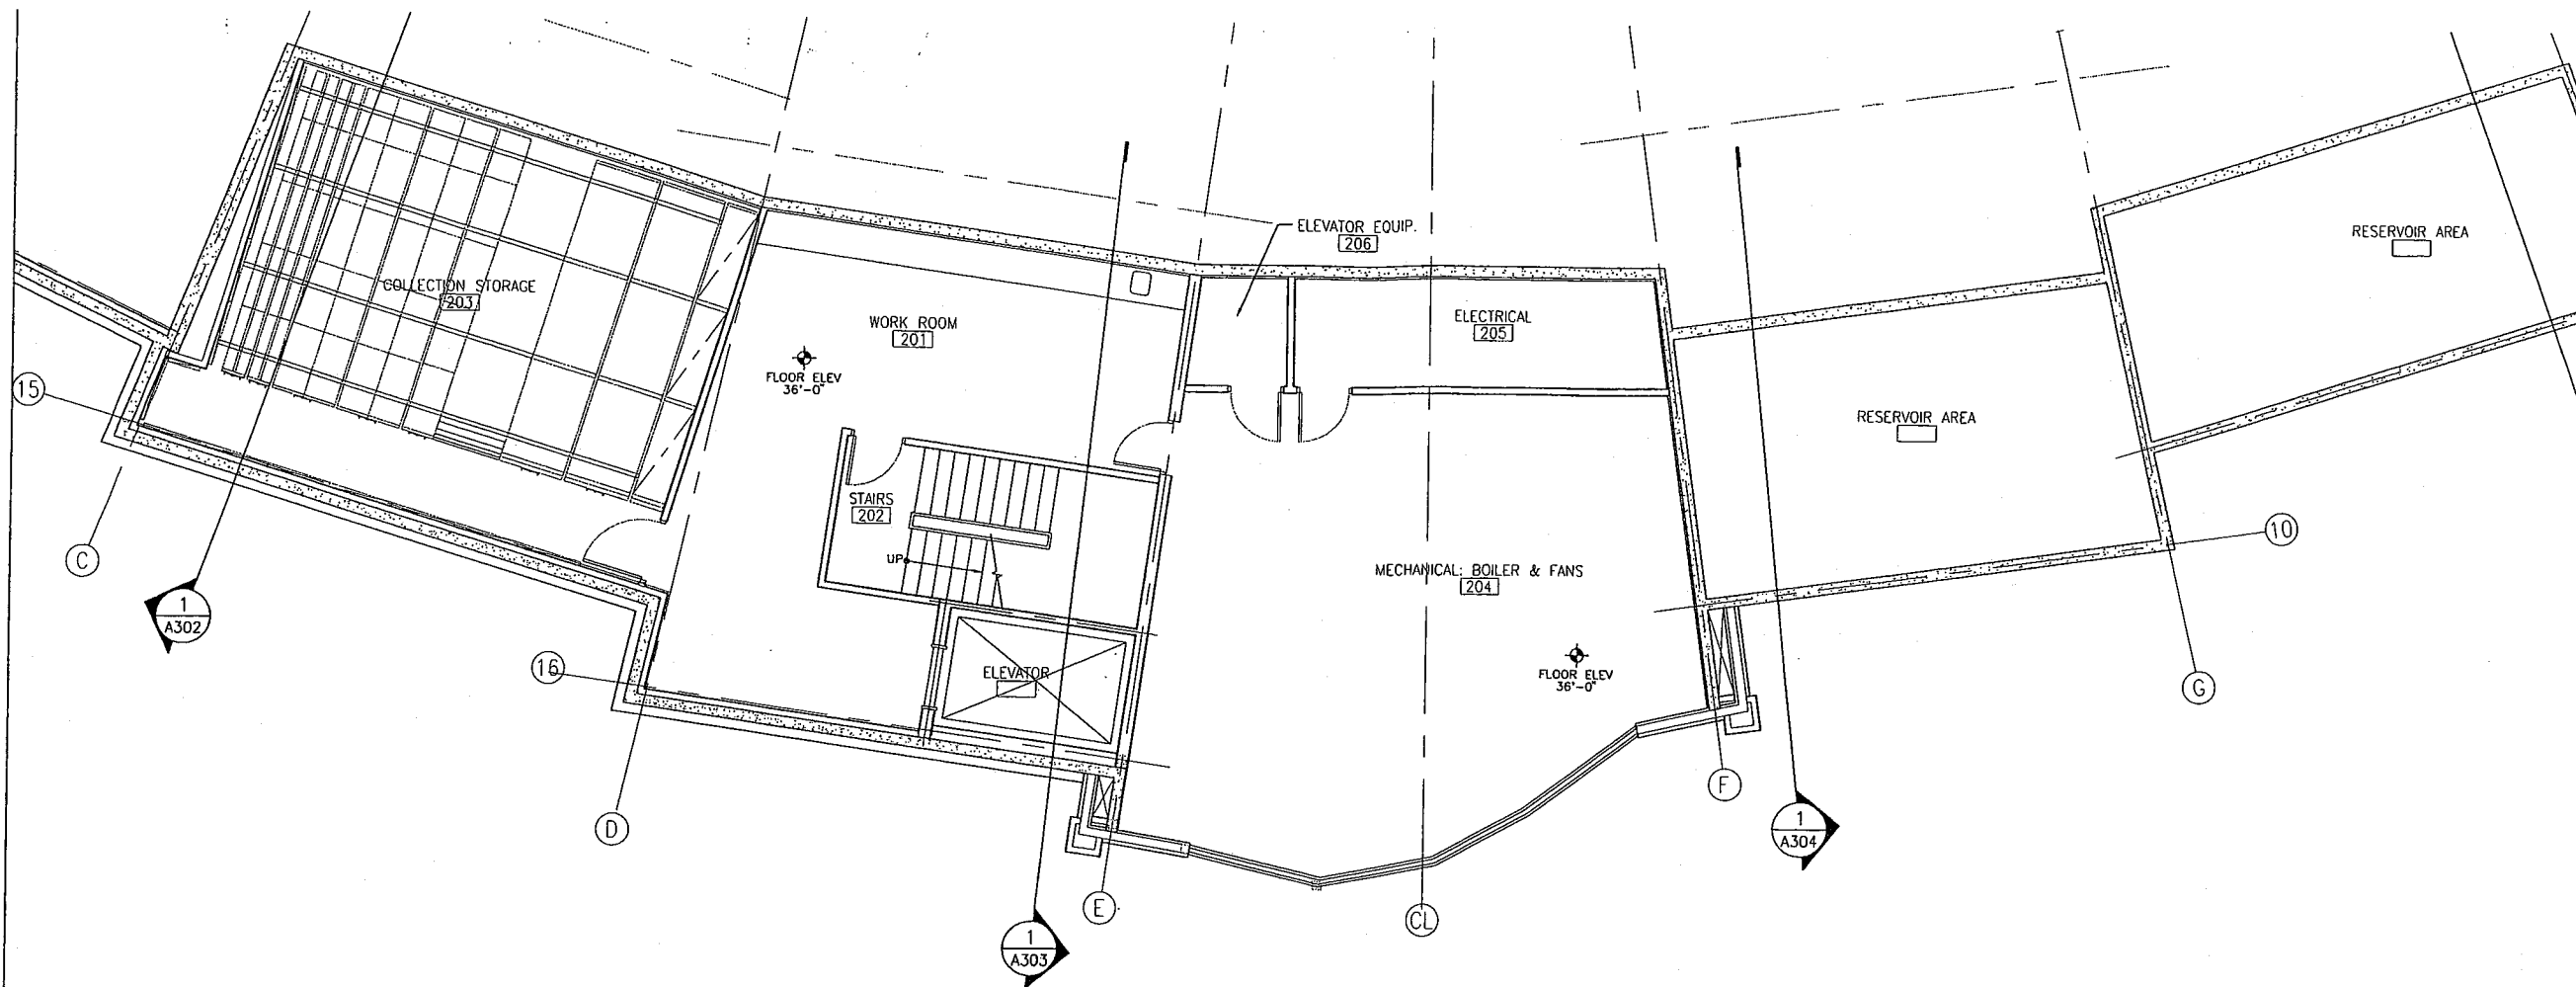

2 SECOND FLOOR  
Scale: 3/16" = 1'-0"

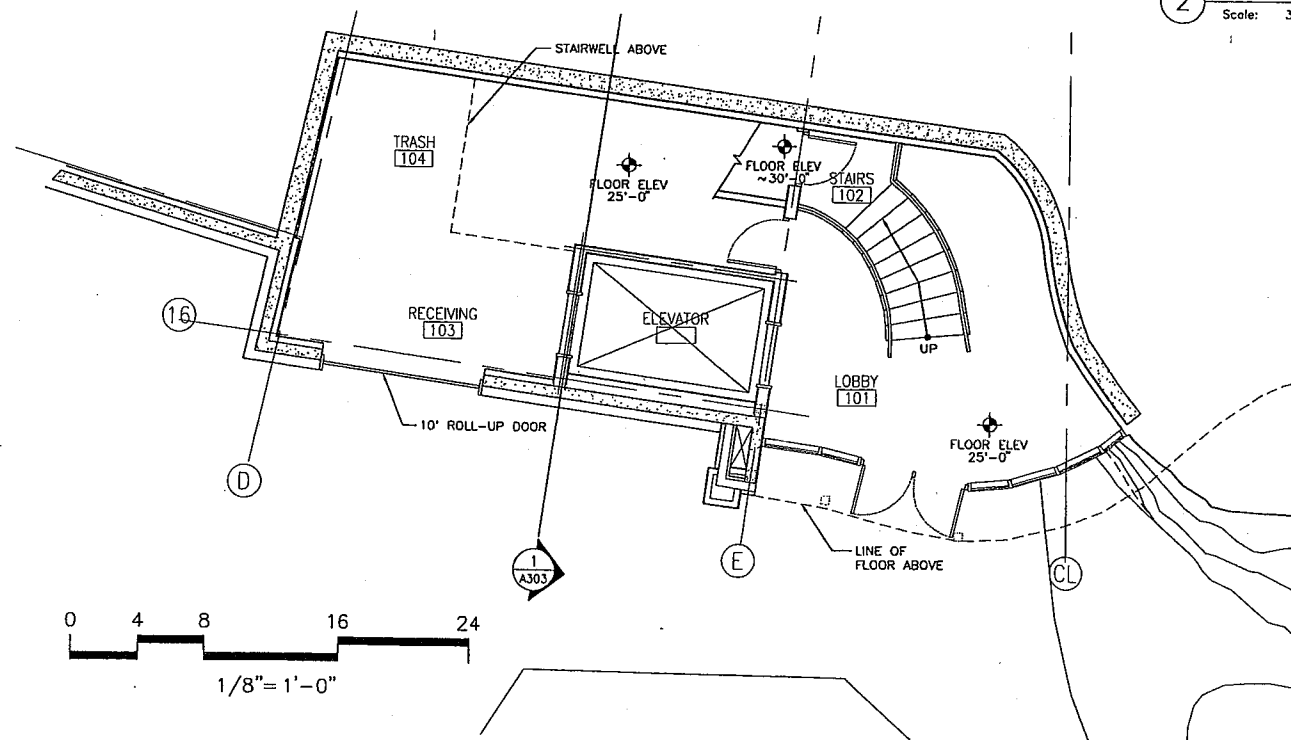

1 FIRST FLOOR  
Scale: 3/16" = 1'-0"

 

**MRV**  
MINCH RITTER VOELCKERS ARCHITECTS

907-586-1371  
FAX 907-463-5544  
mrv@mrvarchitects.com

DESIGN DEVELOPMENT  
**CORDOVA CENTER**

FOR THE  
CITY OF CORDOVA  
MRV # 0209


SHEET TITLE:  
**FIRST & SECOND FLOOR**

DATE: NOVEMBER 2004  
SCALE: 1/8" = 1'-0"  
DRAWN: DE  
CHECKED: PV

SHEET NO.  
**A201**

11 X 17 SHEET  
IS HALF SCALE



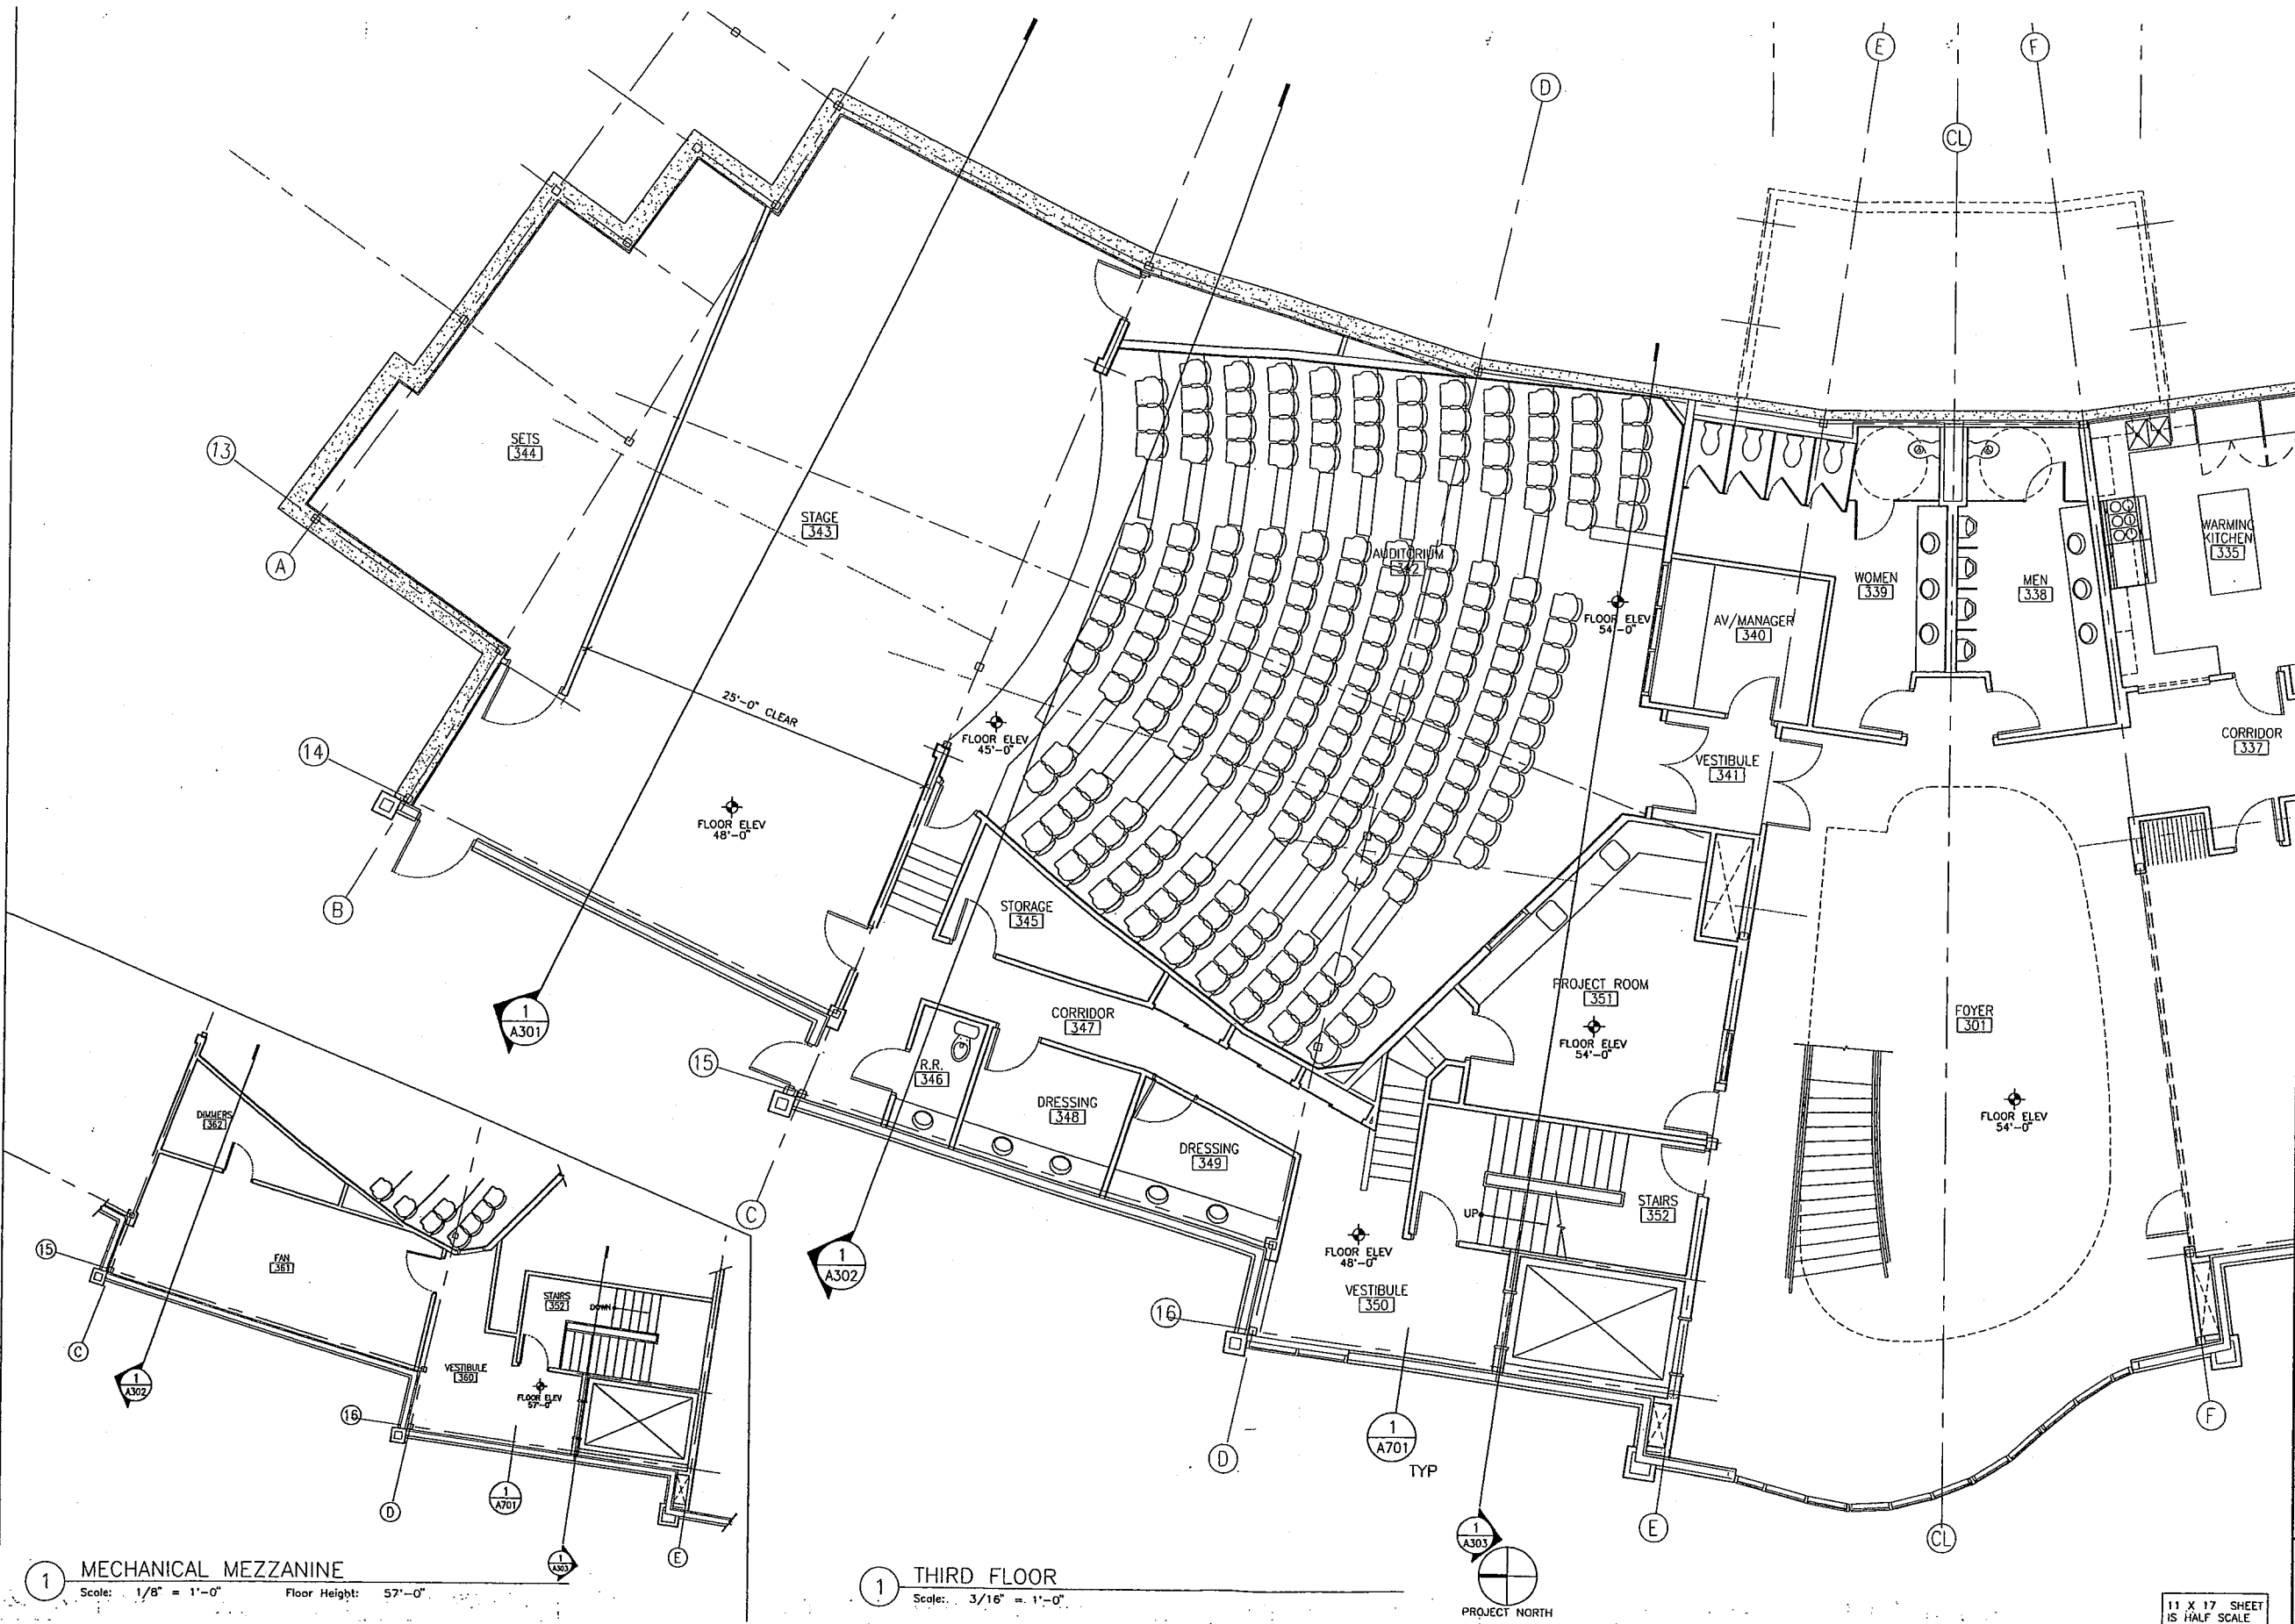


1 MECHANICAL MEZZANINE  
Scale: 1/8" = 1'-0" Floor Height: 57'-0"

1 THIRD FLOOR  
Scale: 3/16" = 1'-0"

|   |  |
|---|--|
| <b>MRV</b><br>MINCH RITTER VOELCKERS ARCHITECTS<br>907-586-1371<br>FAX 907-463-5544<br>mrv@mrvarchitects.com |  |
| DESIGN DEVELOPMENT                                                                                           |  |
| <b>CORDOVA CENTER</b>                                                                                        |  |
| FOR THE<br>CITY OF CORDOVA                                                                                   |  |
| MRV # 0209                                                                                                   |  |
| SHEET TITLE:<br>PARTIAL THIRD FLOOR                                                                          |  |
| DATE: NOVEMBER 2004<br>SCALE: 1/8" = 1'-0"<br>DRAWN: DE<br>CHECKED: PV                                       |  |
| SHEET NO.<br><b>A202</b>                                                                                     |  |

11 X 17 SHEET  
IS HALF SCALE



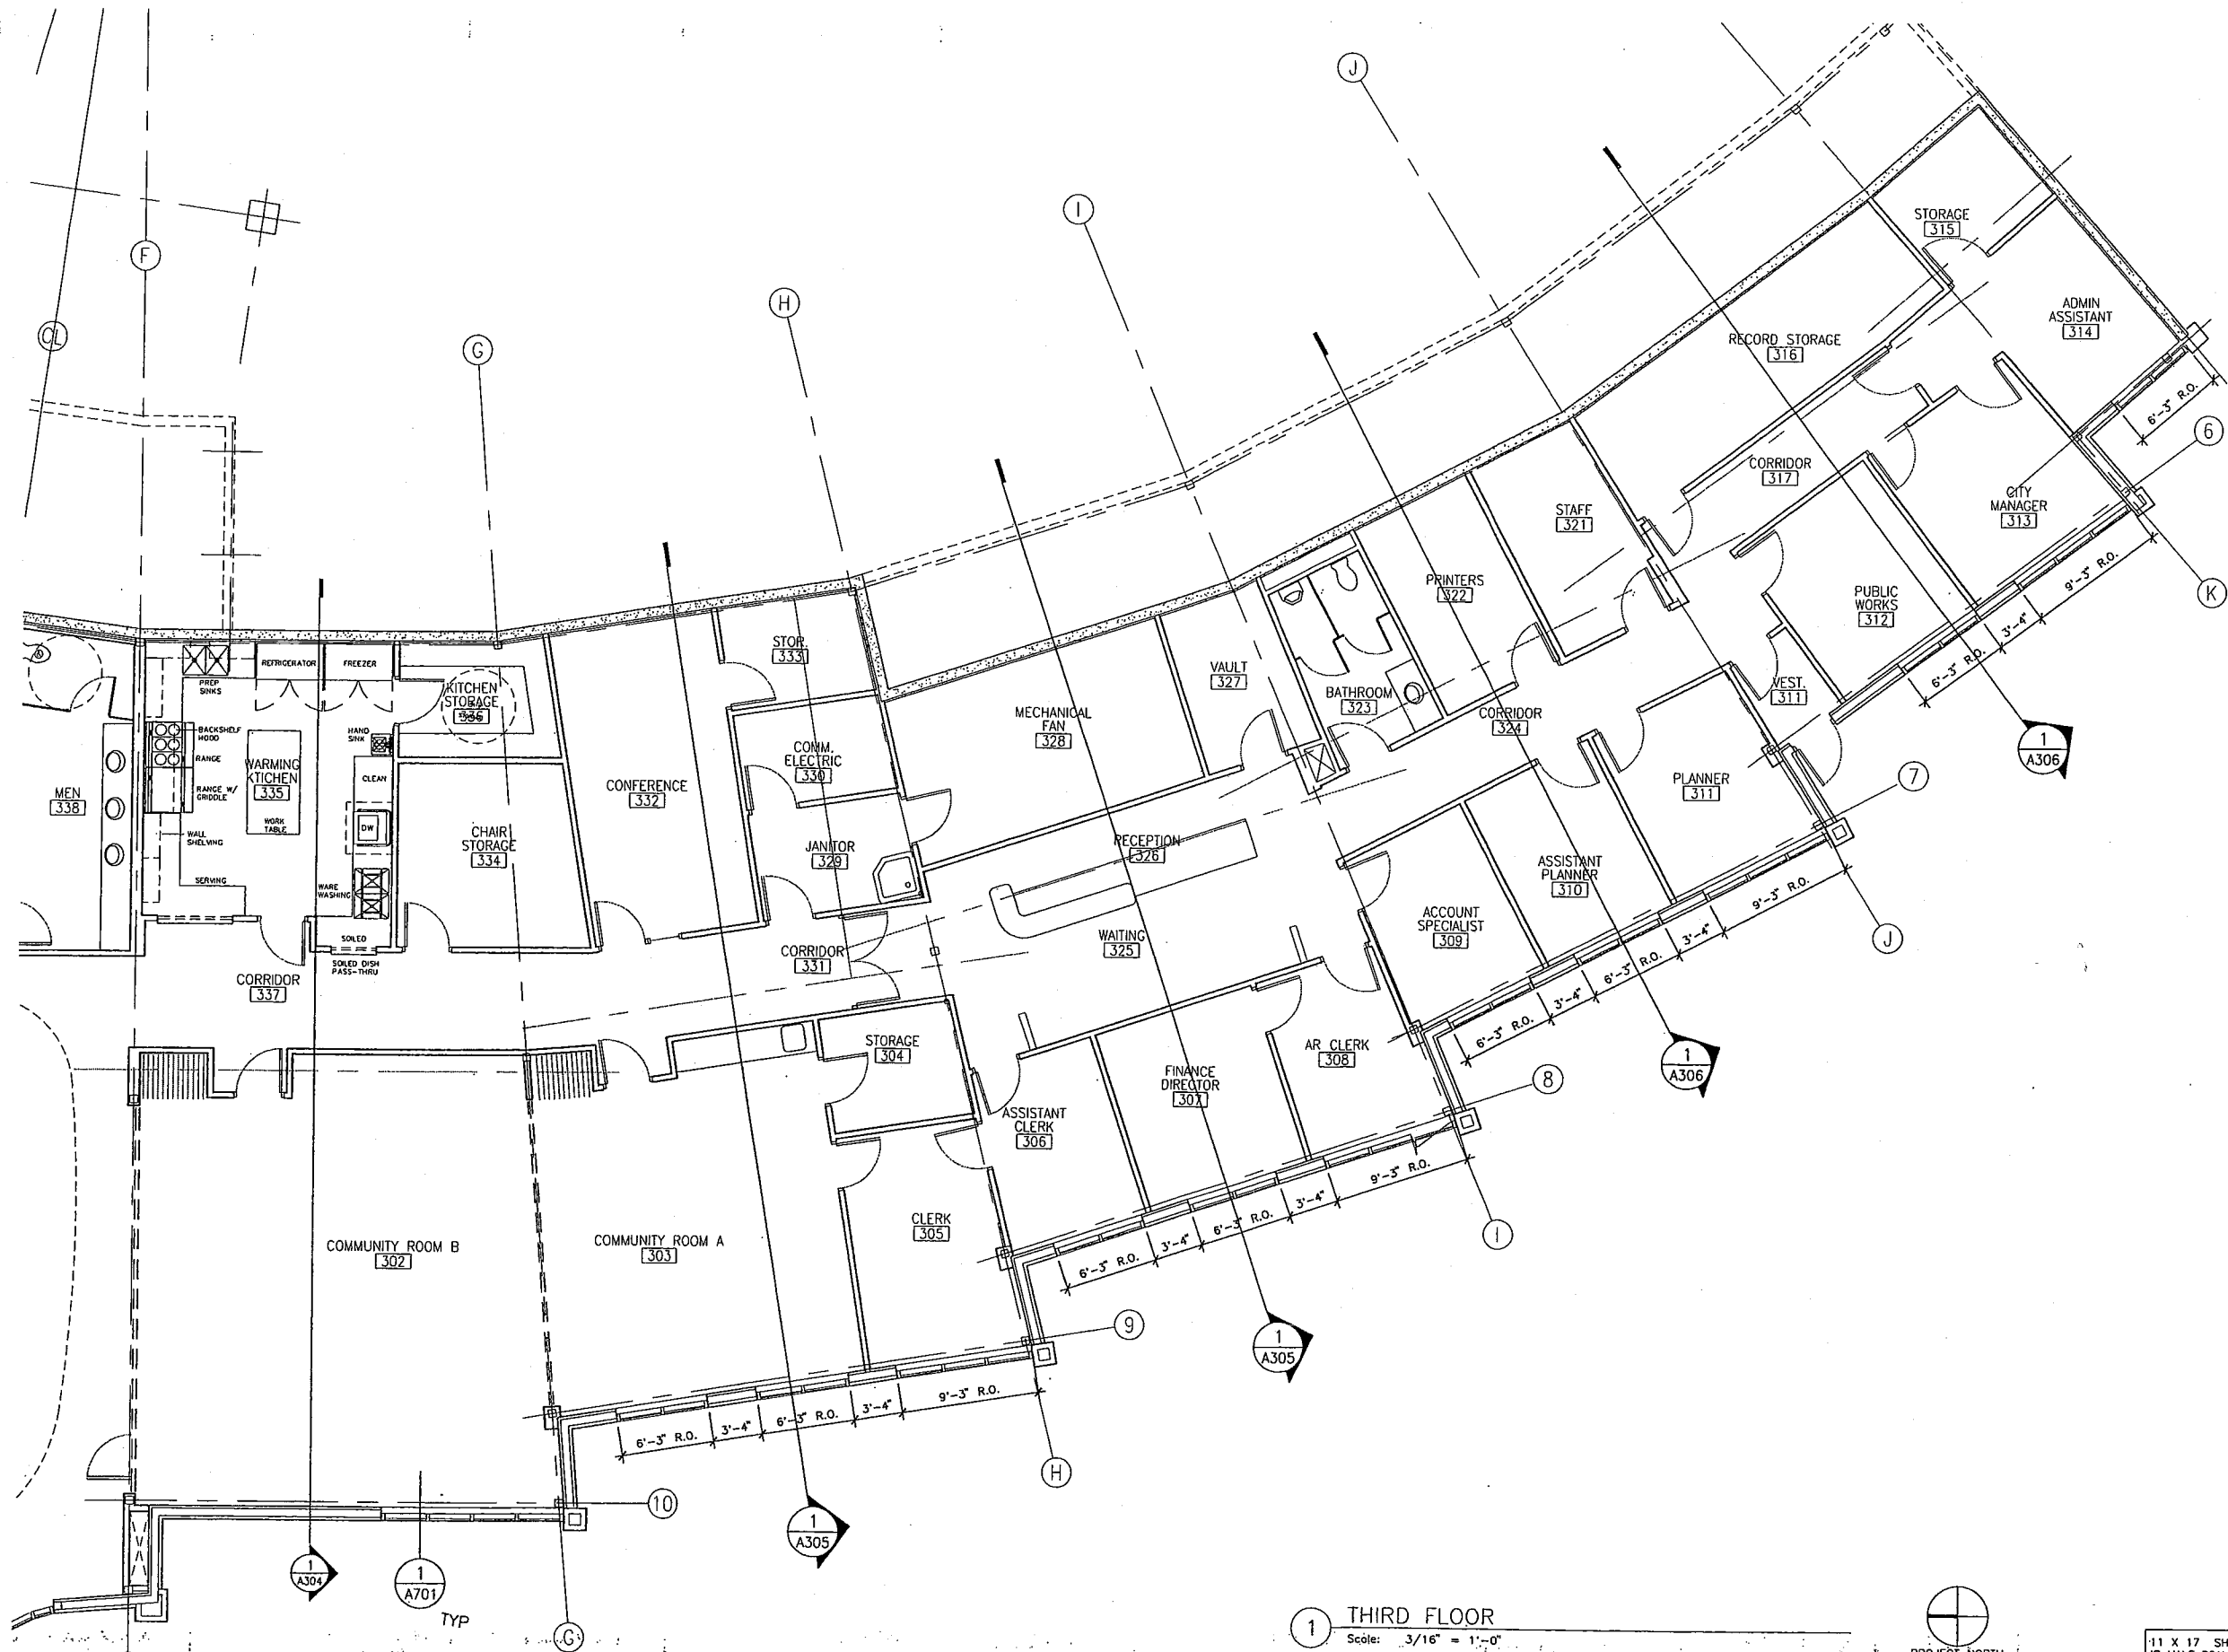


1 THIRD FLOOR  
Scale: 3/16" = 1'-0"



11 X 17 SHEET  
IS HALF SCALE

|   |  |                                                                                           |                                             |
|---|--|-------------------------------------------------------------------------------------------|---------------------------------------------|
| <p><b>MRV</b><br/>MINCH RITTER VOELCKERS ARCHITECTS</p> <p>907-586-1371<br/>FAX 907-463-5544<br/>mrv@mrvarchitects.com</p> |  | <p>DESIGN DEVELOPMENT</p> <p><b>CORDOVA CENTER</b></p> <p>FOR THE<br/>CITY OF CORDOVA</p> | <p>MRV # 0209</p>                           |
|   |  |                                                                                           | <p>SHEET TITLE:<br/>PARTIAL THIRD FLOOR</p> |
| <p>DATE: NOVEMBER 2004<br/>SCALE: 1/8" = 1'-0"<br/>DRAWN: DE<br/>CHECKED: PV</p>                                           |  | <p>SHEET NO.</p> <p><b>A203</b></p>                                                       |                                             |



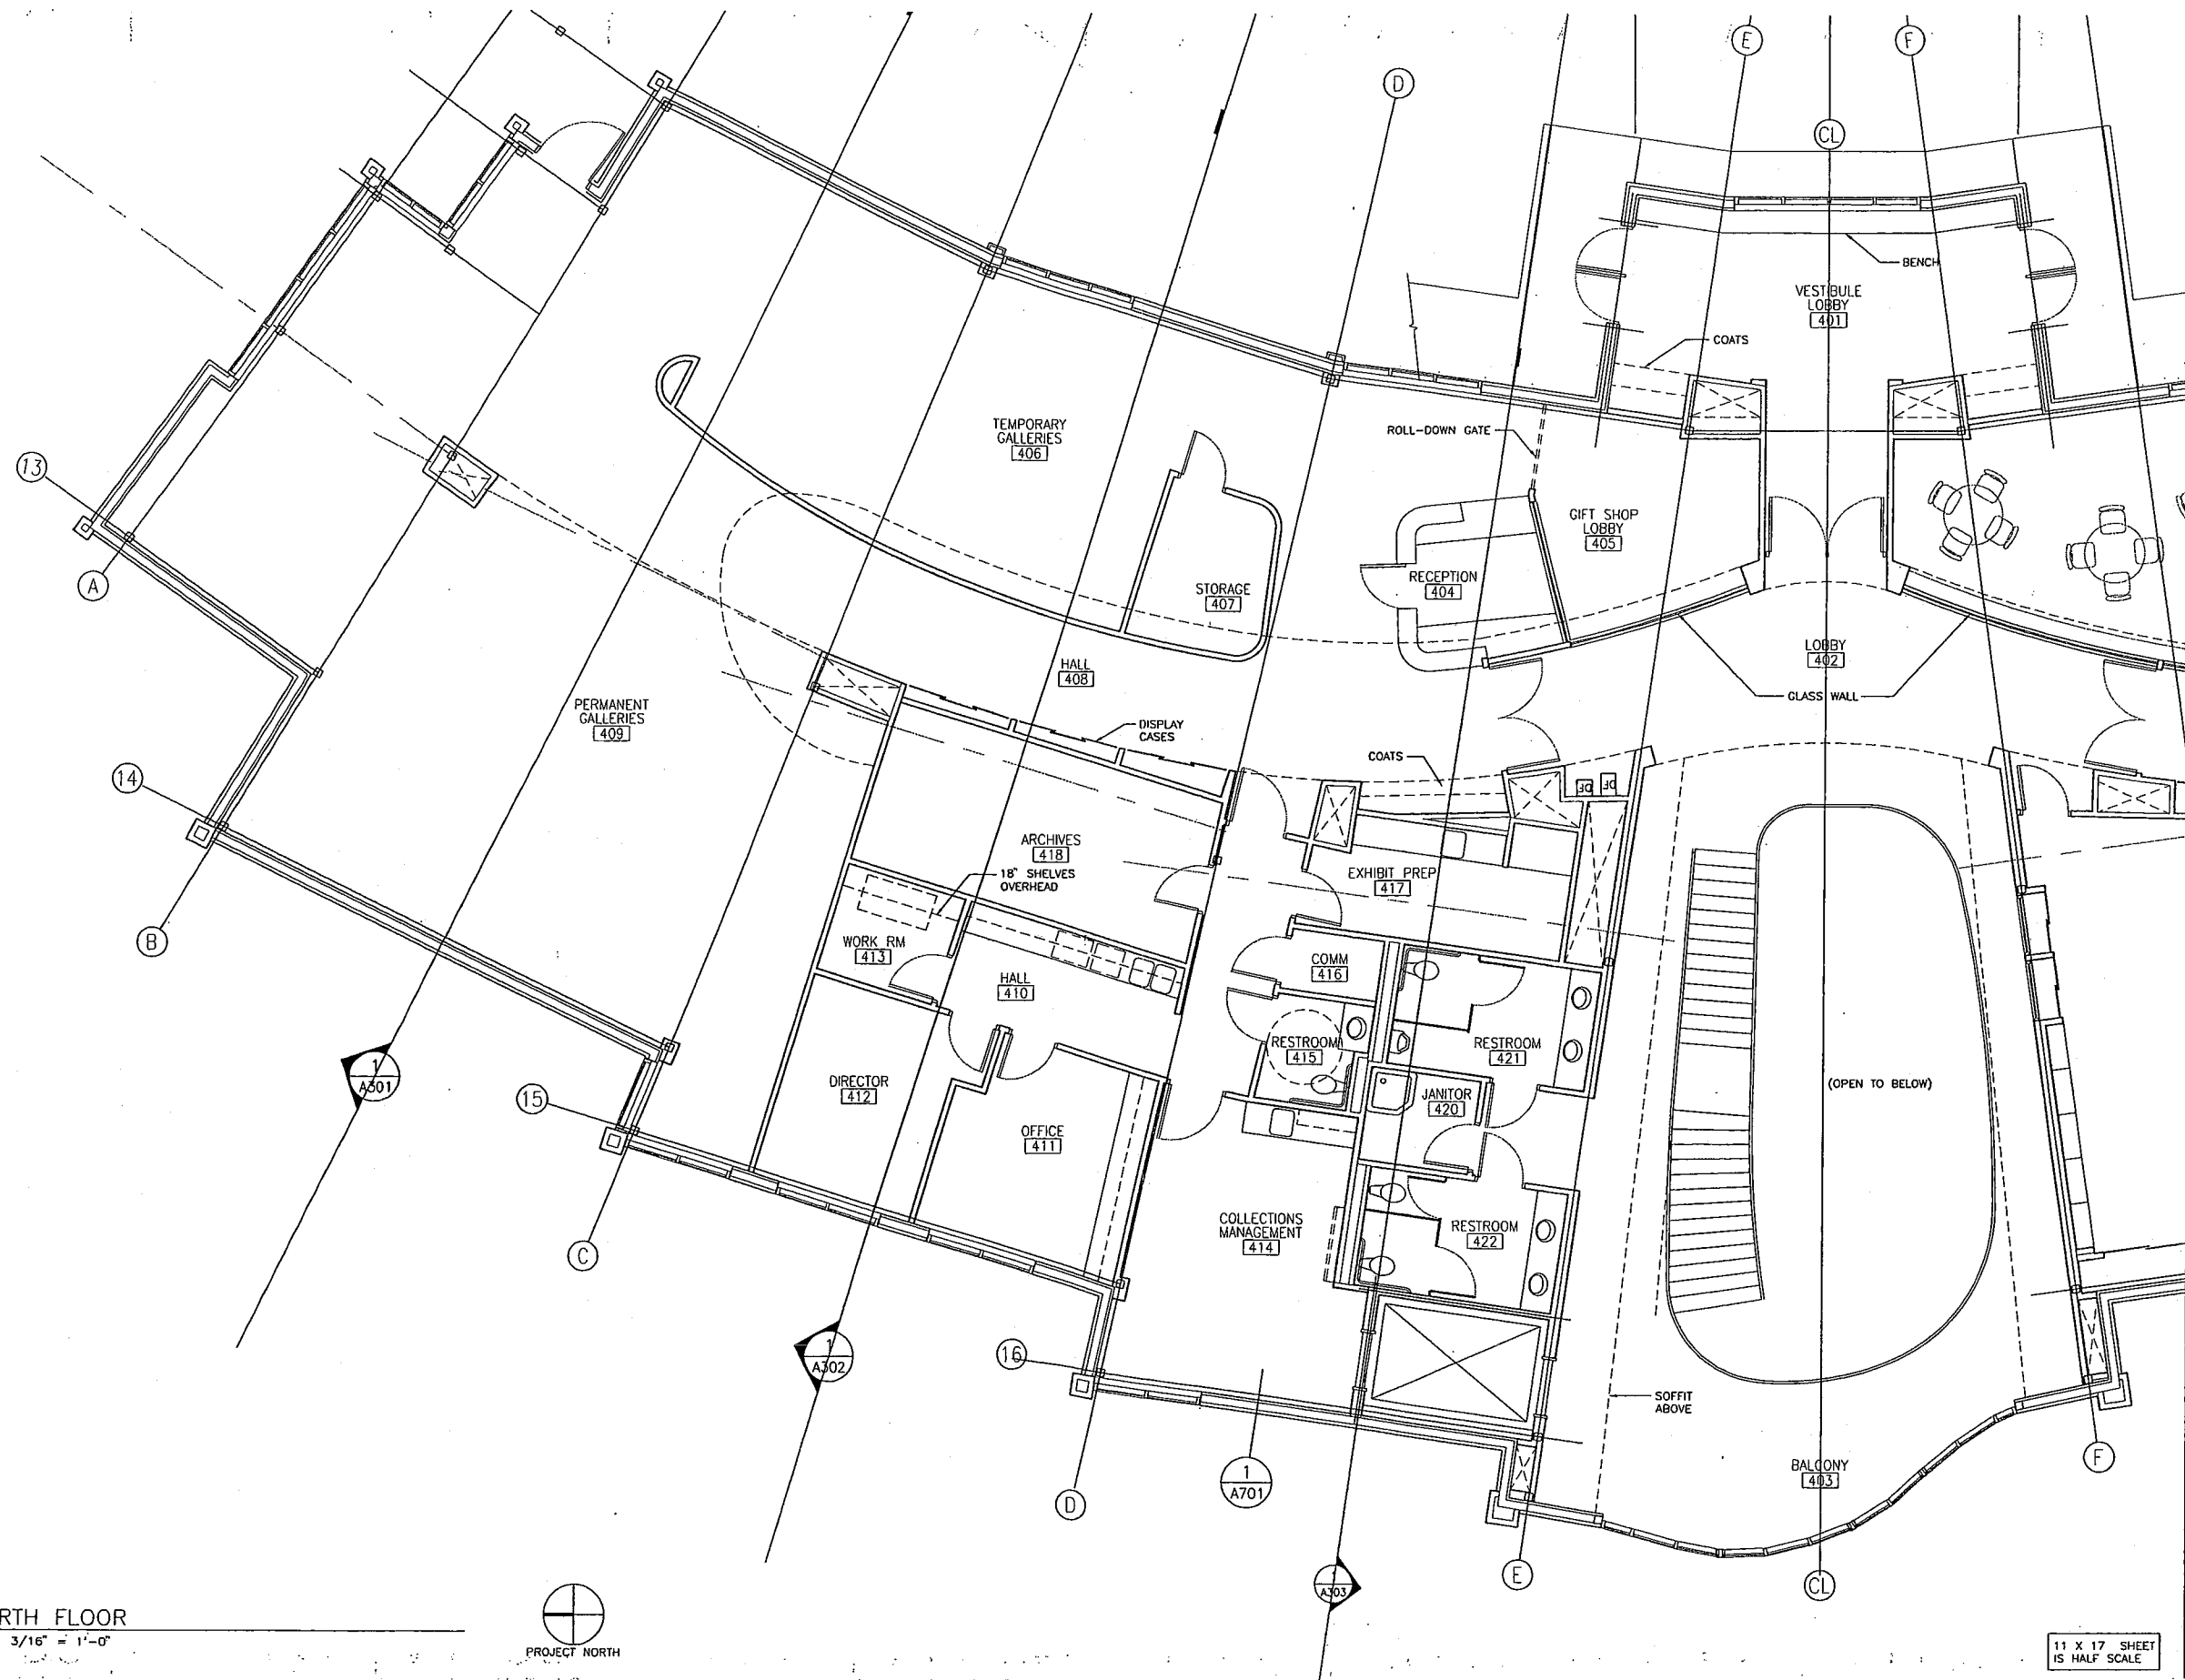


|   |  |                                    |  |
|---|--|------------------------------------|--|
| <p><b>MRV</b><br/>MINCH RITTER VOELCKERS ARCHITECTS</p> <p>907-586-1371<br/>FAX 907-463-5544<br/>mrv@mrvarchitects.com</p> |  | <p>DESIGN DEVELOPMENT</p>          |  |
| <p><b>CORDOVA CENTER</b></p>                                                                                               |  | <p>FOR THE<br/>CITY OF CORDOVA</p> |  |
| <p>SHEET TITLE:<br/>PARTIAL FOURTH FLOOR</p>                                                                               |  | <p>MRV # 0209</p>                  |  |
| <p>DATE: NOVEMBER 2004<br/>SCALE: 1/8" = 1'-0"<br/>DRAWN: DE<br/>CHECKED: PV</p>                                           |  | <p>SHEET NO.<br/><b>A204</b></p>   |  |

1 FOURTH FLOOR  
Scale: 3/16" = 1'-0"



11 X 17 SHEET  
IS HALF SCALE

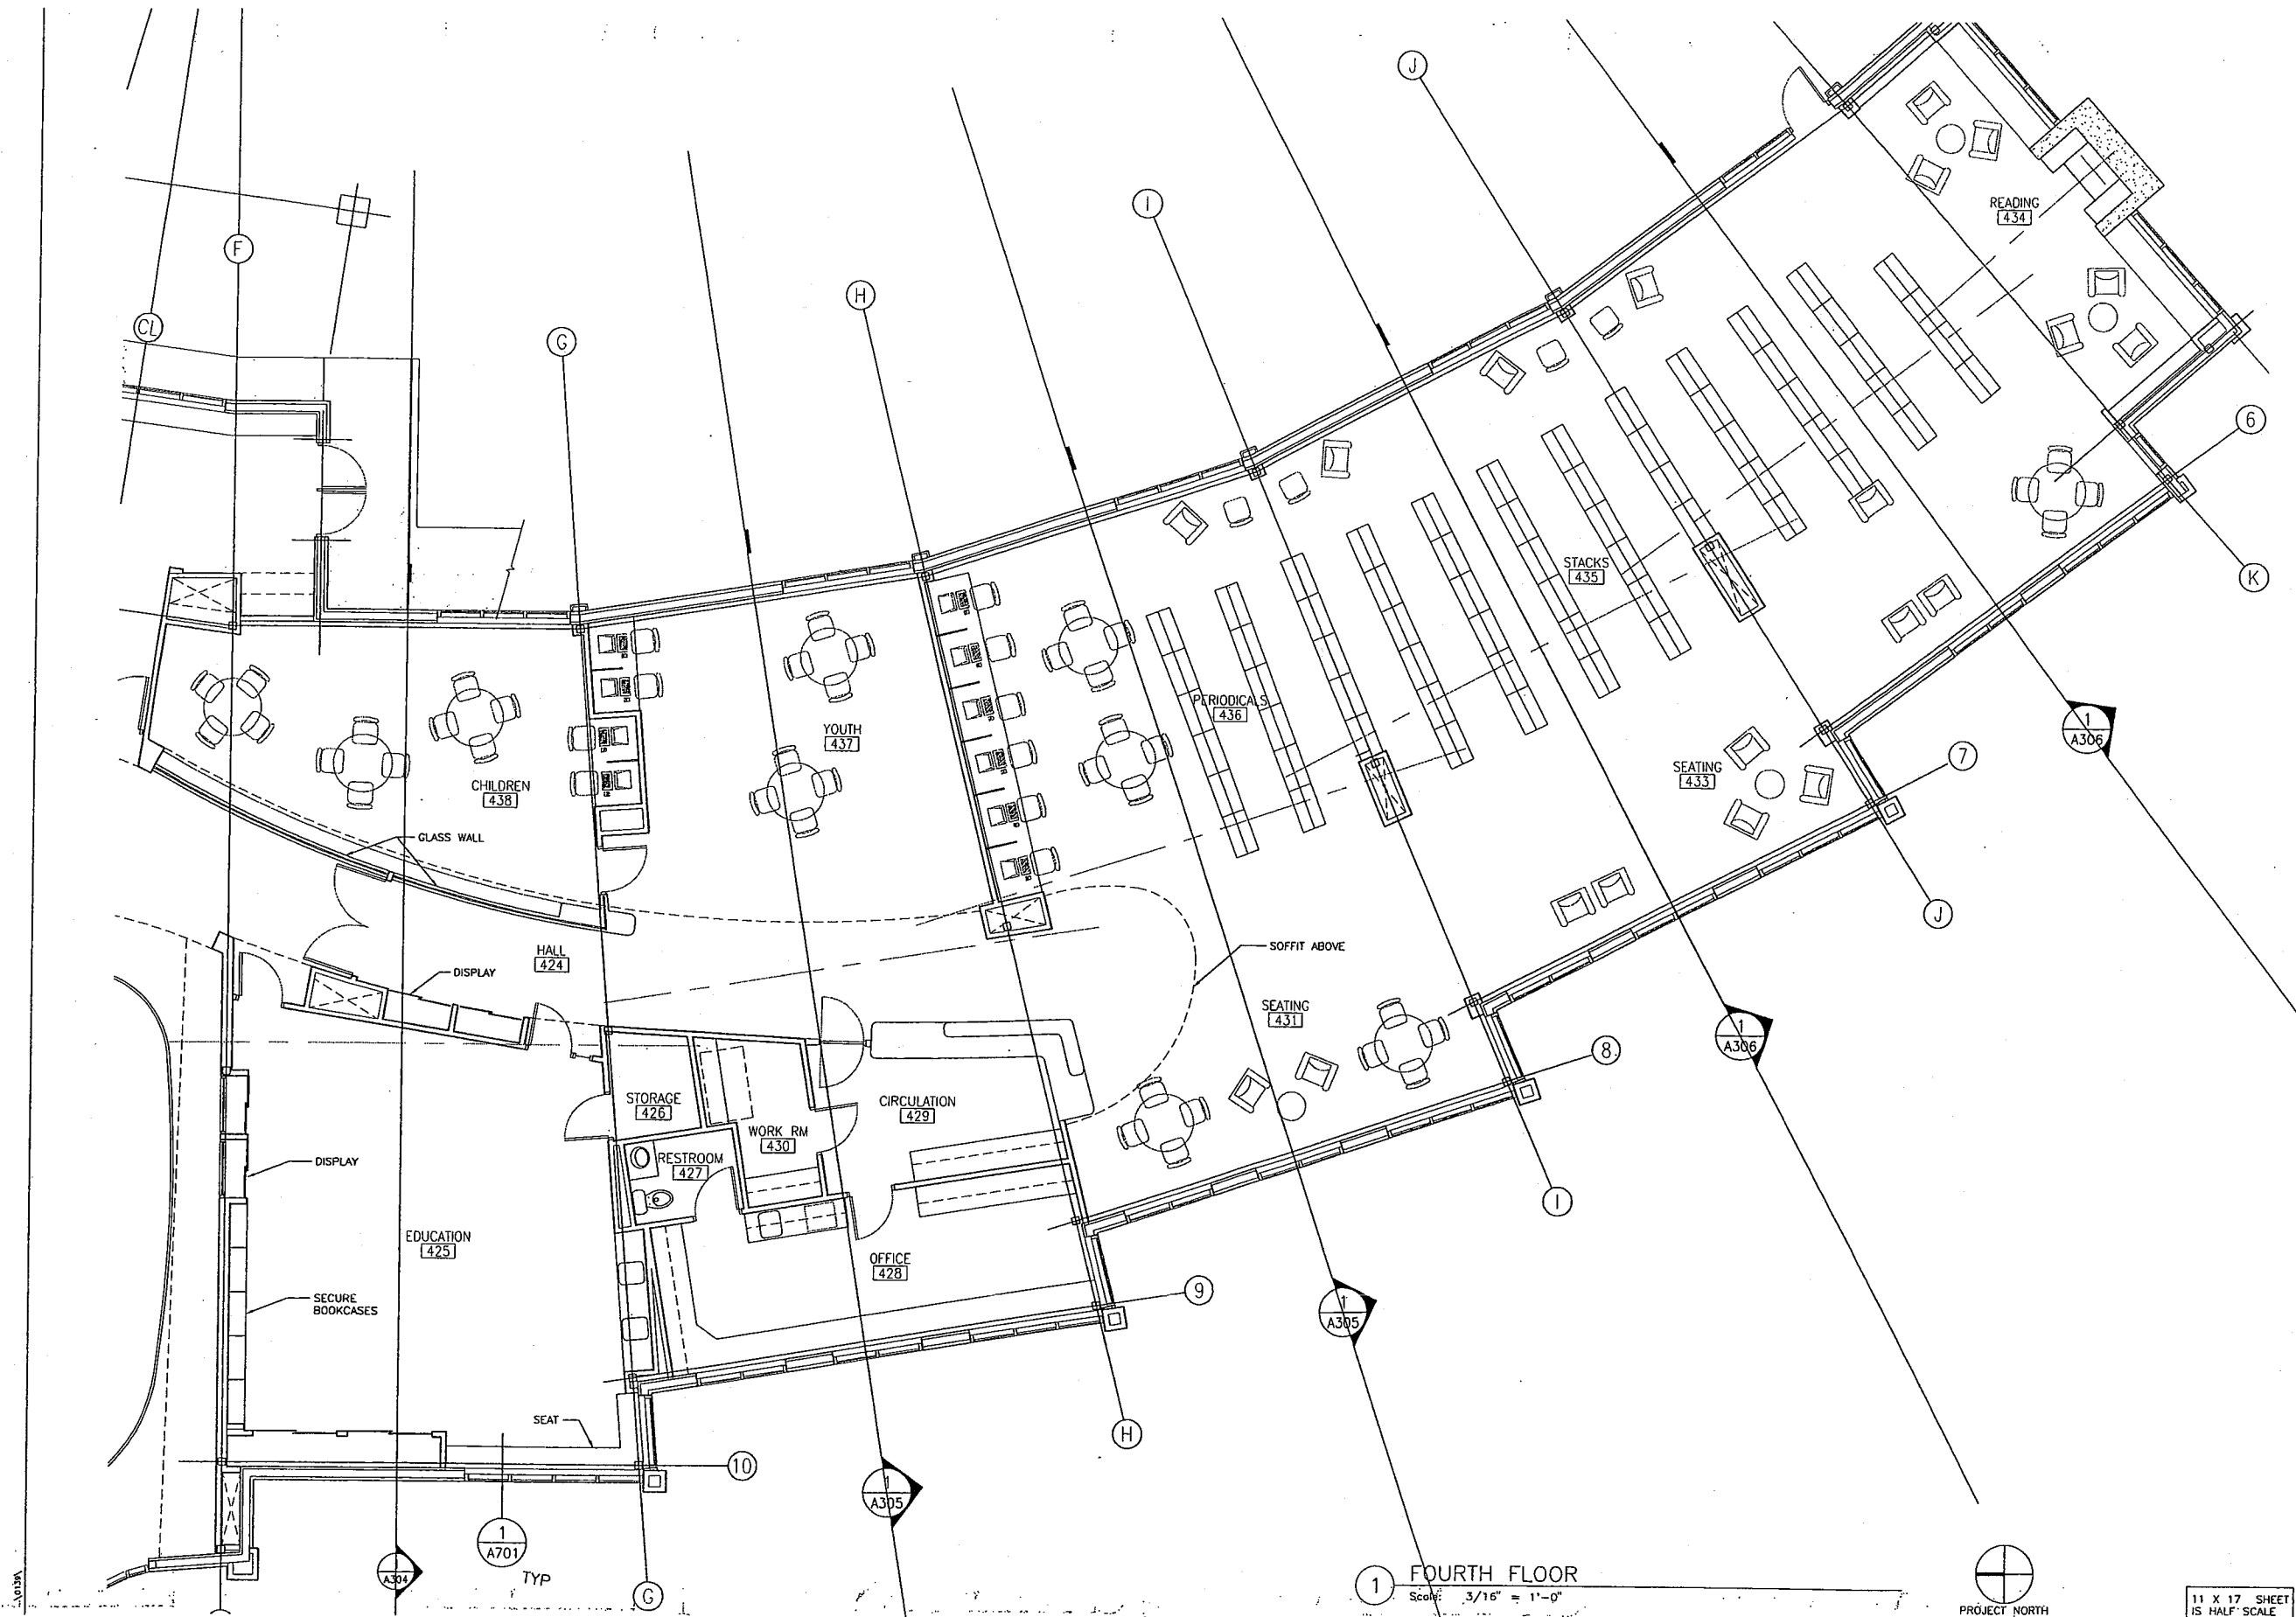

1 FOURTH FLOOR  
Scale: 3/16" = 1'-0"



11 X 17 SHEET  
IS HALF SCALE

SHEET TITLE:  
PARTIAL FOURTH  
FLOOR

DATE: NOVEMBER 2004  
SCALE: 1/8" = 1'-0"  
DRAWN: DE  
CHECKED: PV

SHEET NO.  
**A205**


DESIGN DEVELOPMENT  
**CORDOVA CENTER**

FOR THE  
CITY OF CORDOVA

MRV # 0209

**MRV**  
MINCH RITTER VOELCKERS ARCHITECTS

800 GLACIER AVENUE #A  
JUNEAU, ALASKA 99801  
907-586-1371  
FAX 907-463-5544  
mrv@mrvarchitects.com

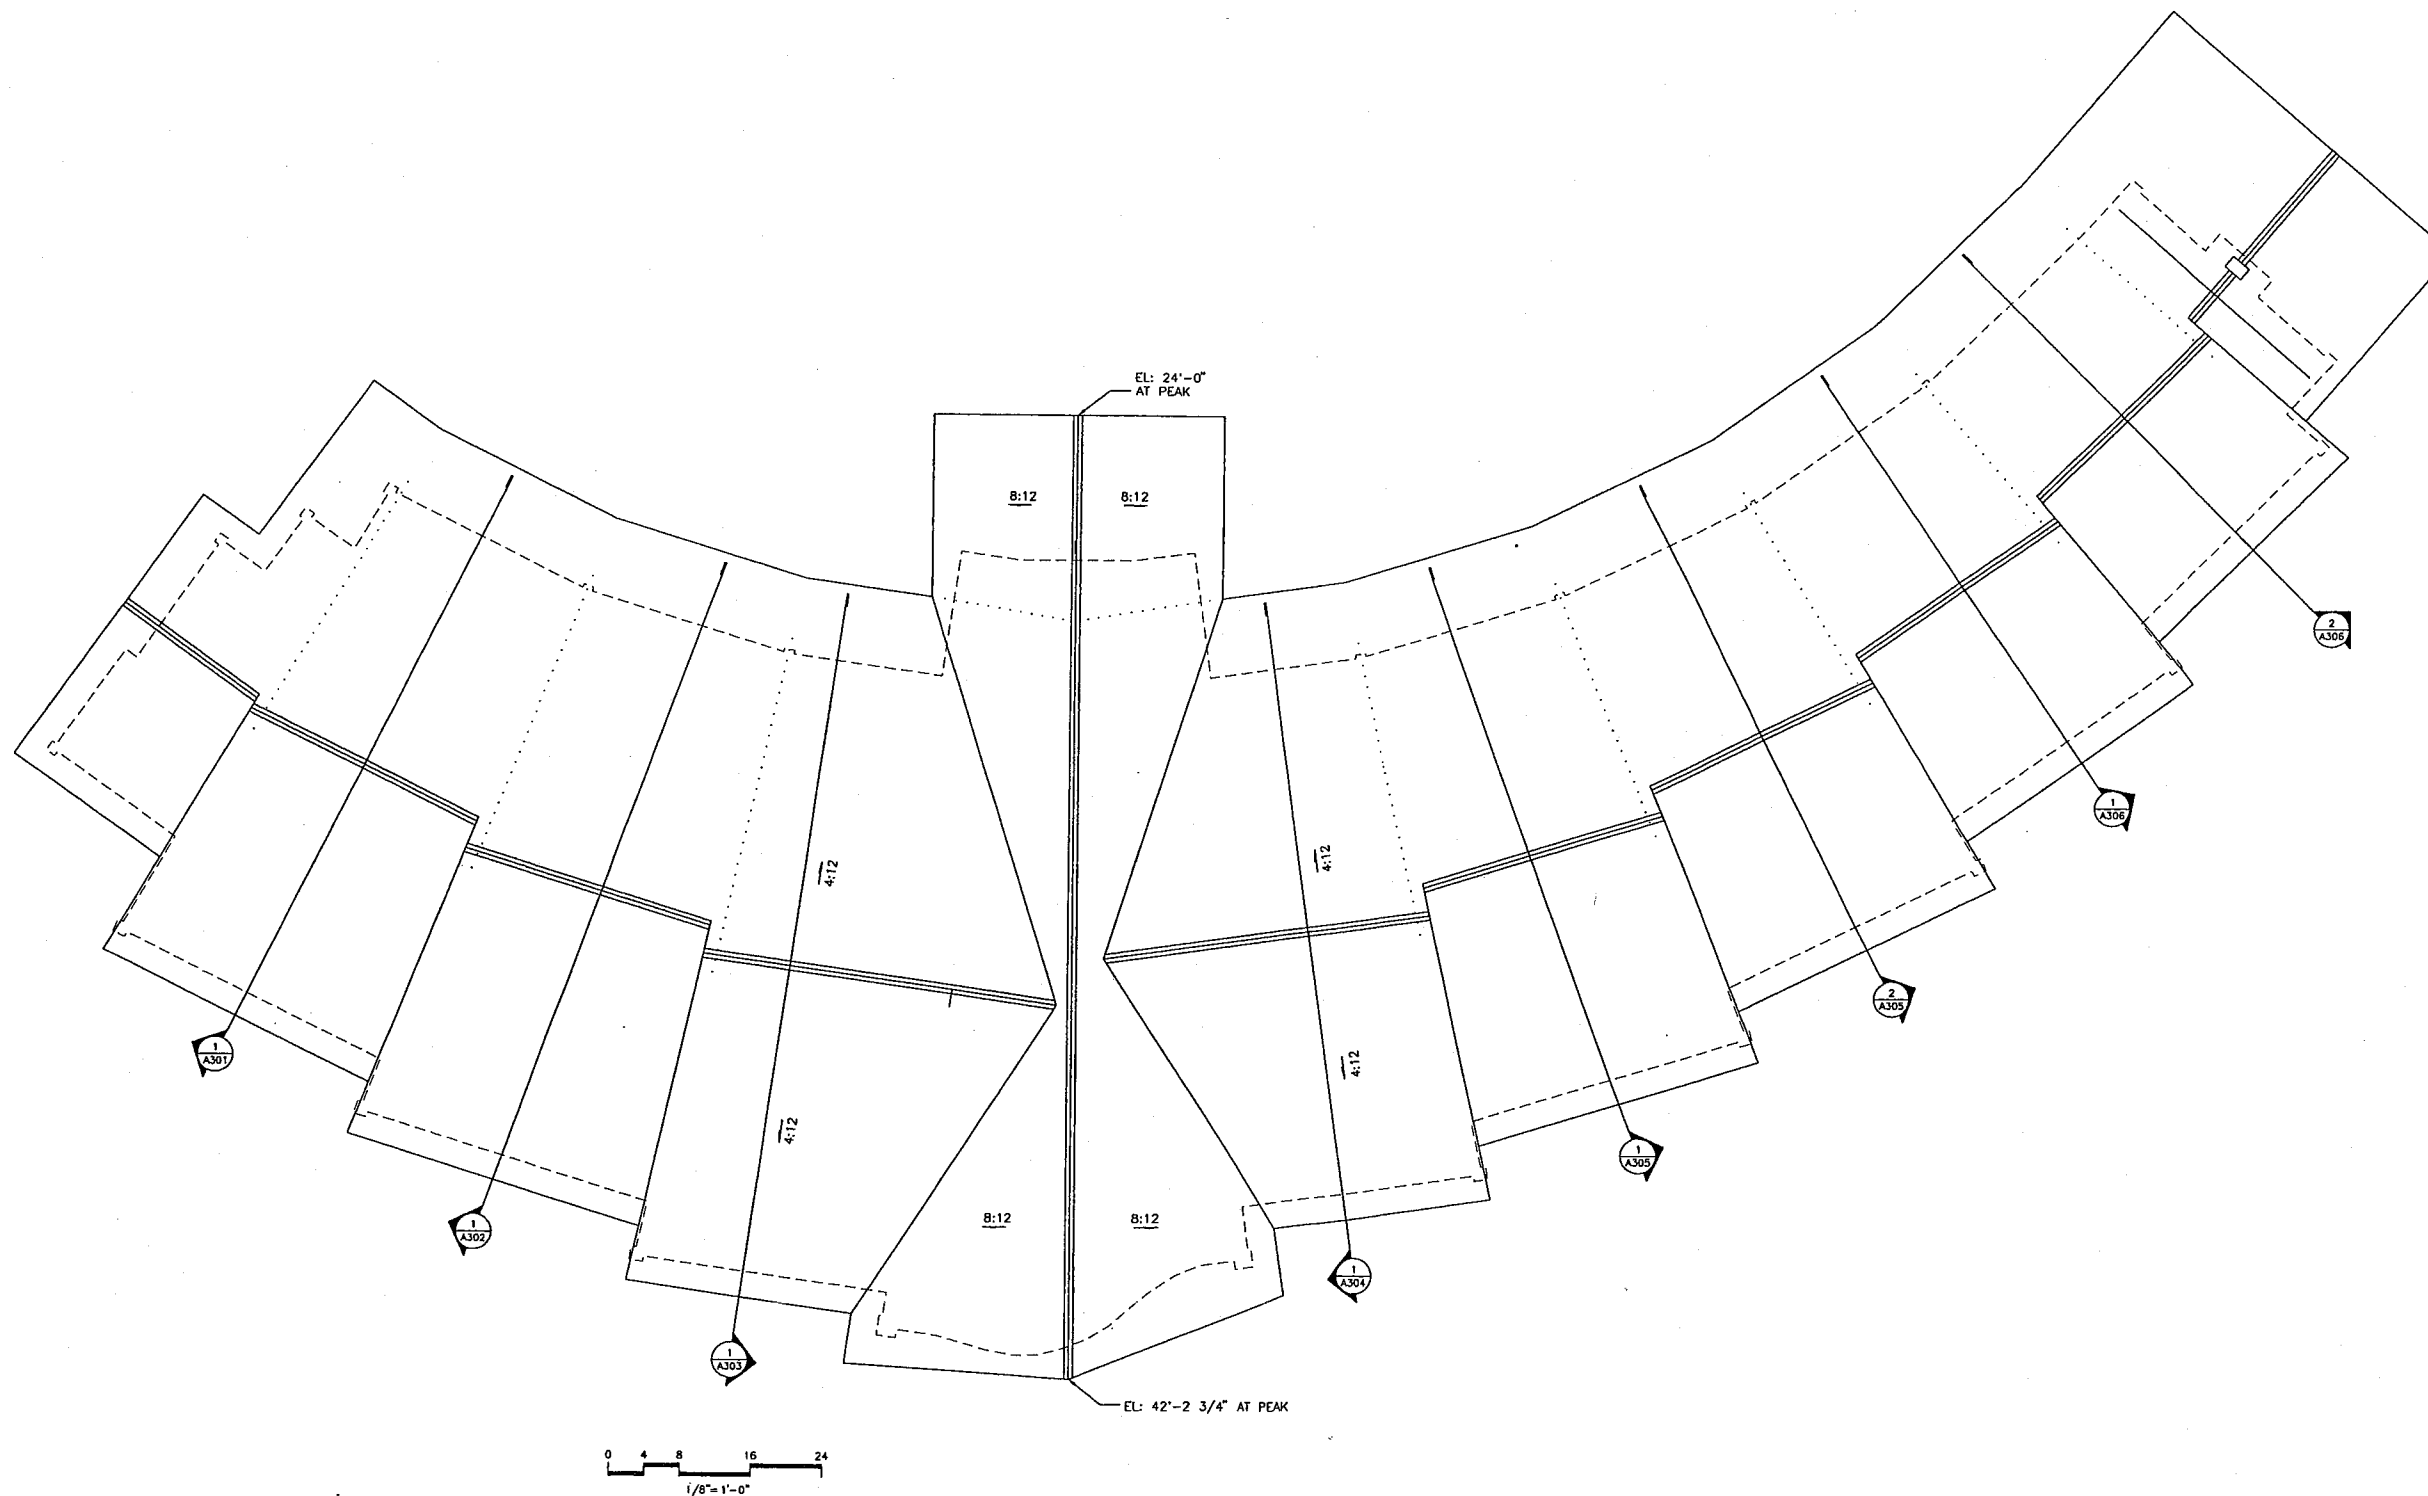

1 ROOF PLAN  
Scale: 1" = 10'



SHEET TITLE:  
ROOF PLAN

DATE: NOVEMBER 2004  
SCALE: 1" = 10'  
DRAWN: DE  
CHECKED: PV

SHEET NO.

A251

DESIGN DEVELOPMENT  
CORDOVA CENTER

FOR THE  
CITY OF CORDOVA


MRV # 0209

MRV

MINCH RITTER VOELCKERS ARCHITECTS

800 GLACIER AVENUE #A  
JUNEAU, ALASKA 99801  
907-586-1371  
FAX 907-463-5544  
mrv@mrvarchitects.com


11 X 17 SHEET  
IS HALF SCALE

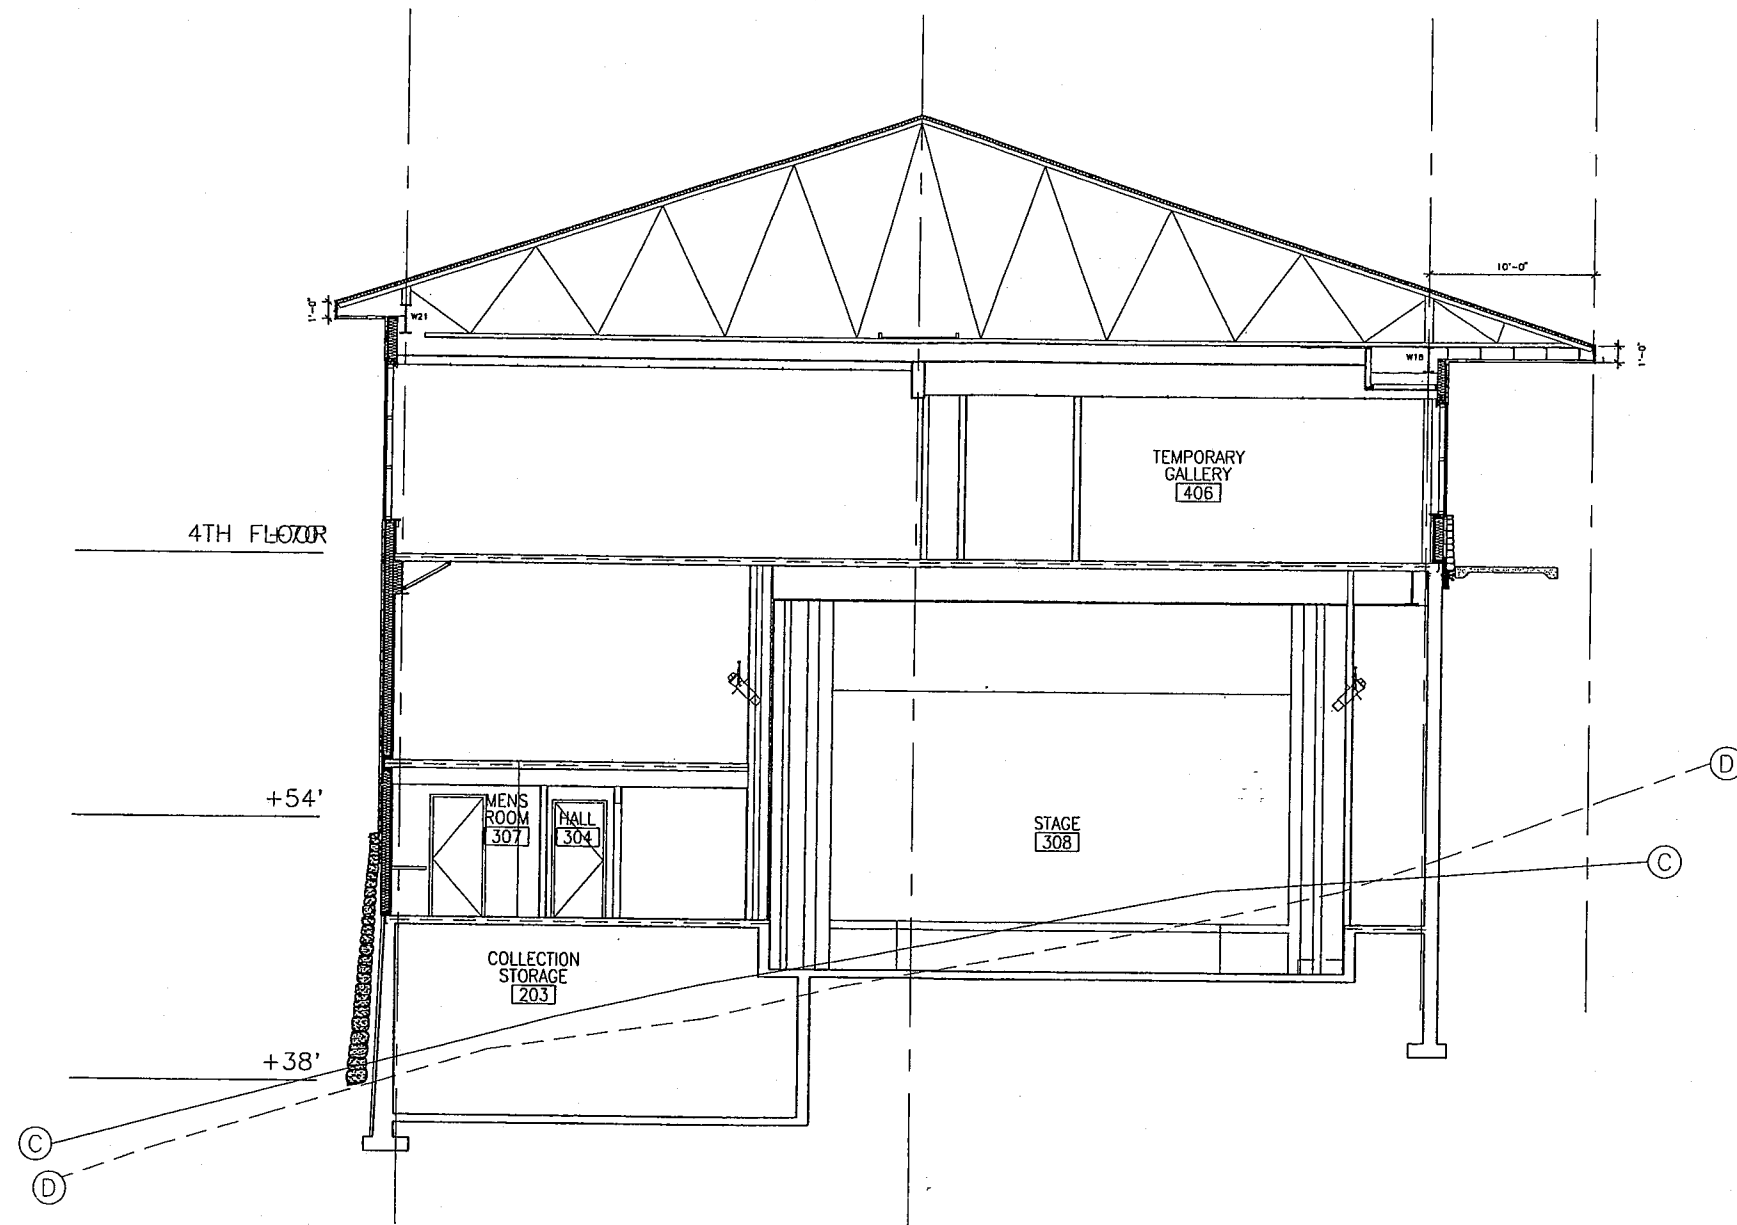

1 SECTION AT GRID C AND D  
Scale: 3/16" = 1'-0"

|                                                                          |                                                                                            |                                                                                      |
|--------------------------------------------------------------------------|--------------------------------------------------------------------------------------------|--------------------------------------------------------------------------------------|
| <div>MRV</div> <div>MINCH RITTER VOELCKERS ARCHITECTS</div>              |                                                                                            | <div>907-586-1371</div> <div>FAX 907-463-5544</div> <div>mrv@mrvarchitects.com</div> |
| <div>DESIGN DEVELOPMENT</div> <div>CORDOVA CENTER</div>                  | <div>FOR THE</div> <div>CITY OF CORDOVA</div>                                              | <div>MRV # 0209</div>                                                                |
| <div>SHEET TITLE:</div> <div>SECTION</div>                               |                                                                                            |                                                                                      |
| <div>DATE:</div> <div>SCALE:</div> <div>DRAWN:</div> <div>CHECKED:</div> | <div>NOVEMBER 2004</div> <div><math>3/16" = 1'-0"</math></div> <div>AL</div> <div>PV</div> |                                                                                      |
| <div>SHEET NO.</div> <div>A302</div>                                     |                                                                                            |                                                                                      |

11 X 17 SHEET  
IS HALF SCALE

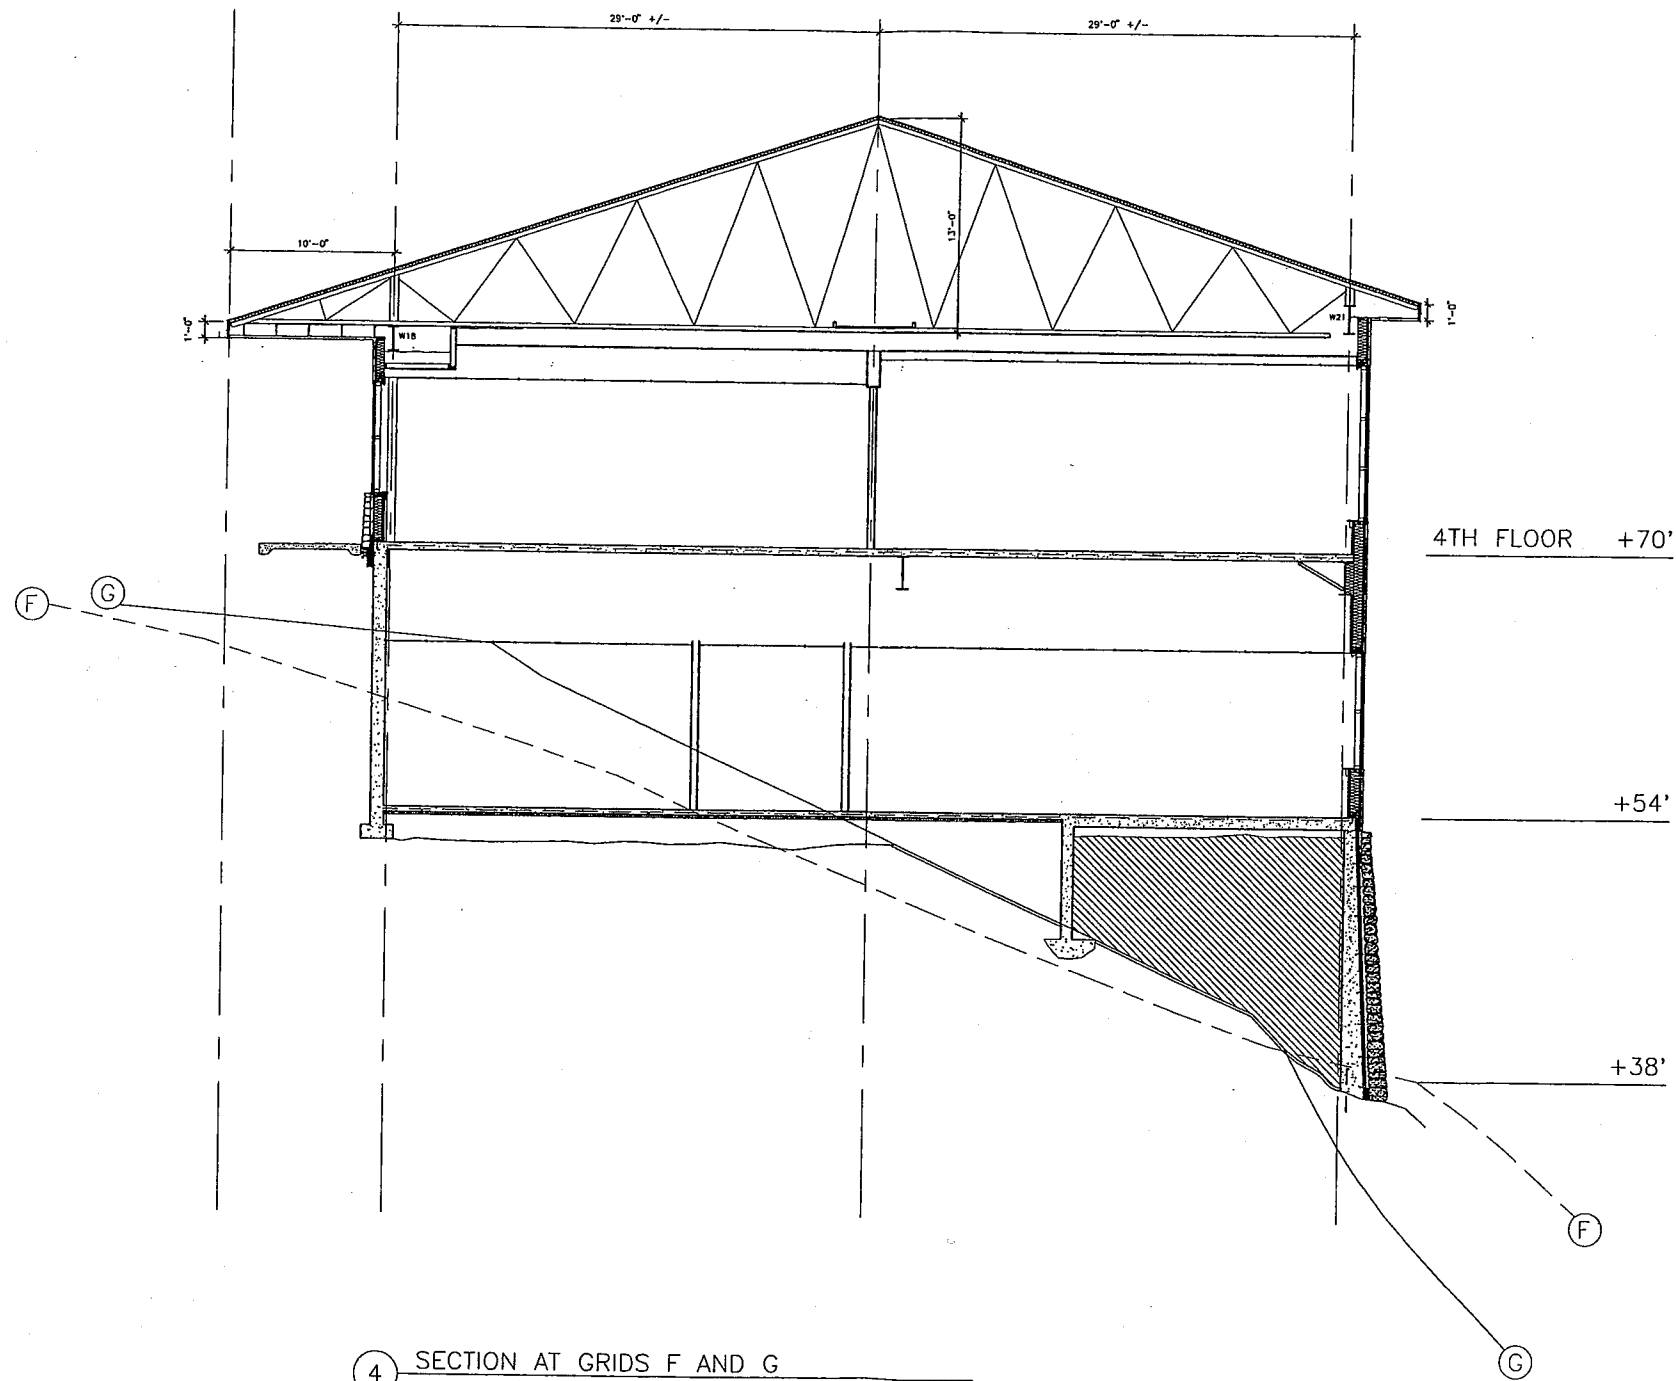

|                    |  |                                   |  |                            |  |                                                                         |  |                                                           |  |
|--------------------|--|-----------------------------------|--|----------------------------|--|-------------------------------------------------------------------------|--|-----------------------------------------------------------|--|
| DESIGN DEVELOPMENT |  | CORDOVA CENTER                    |  | SHEET TITLE:<br>SECTION    |  | DATE: NOVEMBER 2004<br>SCALE: 3/16" = 1'-0"<br>DRAWN: AL<br>CHECKED: PV |  | SHEET NO.<br>A304                                         |  |
| MRV                |  | MINCH RITTER VOELCKERS ARCHITECTS |  | FOR THE<br>CITY OF CORDOVA |  | MRV # 0209                                                              |  | 800 GLACIER AVENUE #A<br>JUNEAU, ALASKA 99801             |  |
|                    |  |                                   |  |                            |  |                                                                         |  | 907-586-1371<br>FAX 907-463-5544<br>mrv@mrvarchitects.com |  |

11 X 17 SHEET  
IS HALF SCALE



② WEST ELEVATION  
Scale: 3/32" = 1'-0"

**MRV**  
MINCH RITTER VOELCKERS ARCHITECTS

800 GLACIER AVENUE #A  
JUNEAU, ALASKA 99801  
907-586-1371  
FAX 907-463-5544  
mrv@mrvarchitects.com

DESIGN DEVELOPMENT  
**CORDOVA CENTER**

FOR THE  
CITY OF CORDOVA  
MRV # 0209

SHEET TITLE:  
**WEST  
ELEVATION**


DATE: NOVEMBER 2004  
SCALE: 3/32" = 1'-0"  
DRAWN: LD  
CHECKED: PV

SHEET NO.

**A401**

11 X 17 SHEET  
IS HALF SCALE



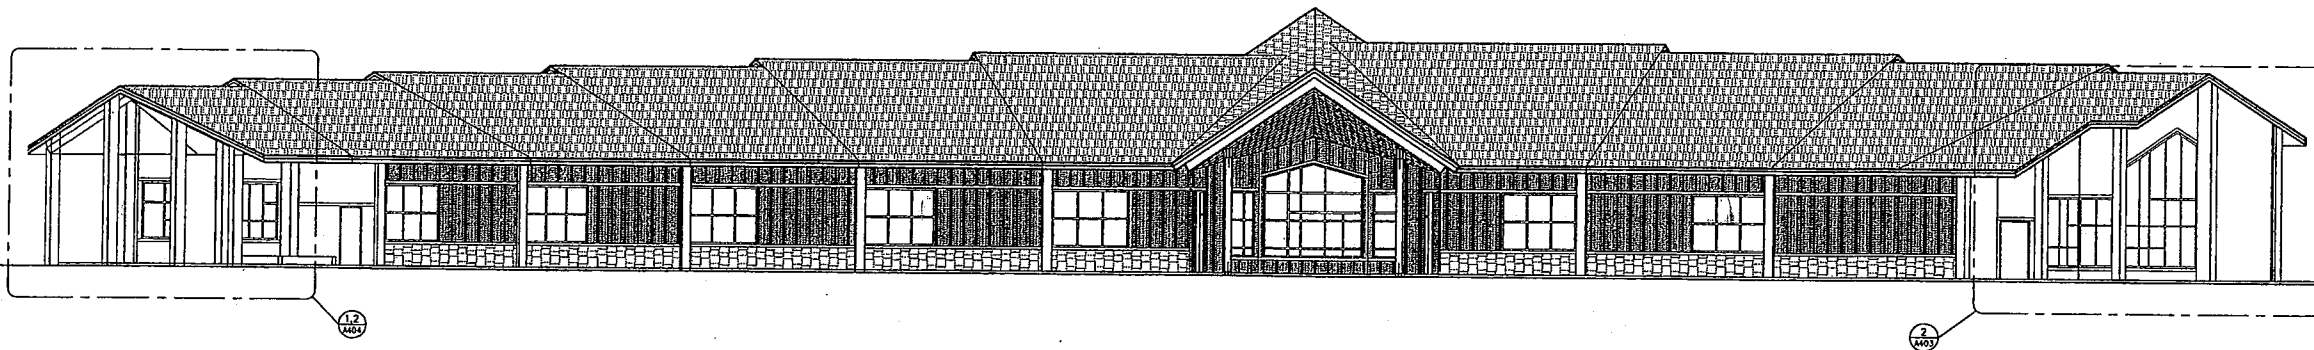

2 EAST ELEVATION  
Scale: 3/32" = 1'-0"

DESIGN DEVELOPMENT

# CORDOVA CENTER

FOR THE  
CITY OF CORDOVA

MRV # 0209

**MRV**  
MINCH RITTER VOELCKERS ARCHITECTS

907-586-1371  
FAX 907-463-5544  
mrv@mrvarchitects.com  
800 GLACIER AVENUE #A  
JUNEAU, ALASKA 99801

SHEET TITLE:  
EAST  
ELEVATION

DATE: NOVEMBER 2004  
SCALE: 3/32" = 1'-0"  
DRAWN: KH  
CHECKED: PV

SHEET NO.  
**A402**

11 X 17 SHEET  
IS HALF SCALE





1 FOYER ENLARGED ELEVATION  
Scale: 3/16" = 1'-0"

DESIGN DEVELOPMENT

# CORDOVA CENTER

FOR THE  
CITY OF CORDOVA

**MRV**  
MINCH RITTER VOELCKERS ARCHITECTS

907-586-1371  
FAX 907-463-5544  
800 CLACIER AVENUE #A  
JUNEAU, ALASKA 99801  
mrv@mrvarchitects.com

MRV # 0209

SHEET TITLE:  
FOYER ENLARGED  
ELEVATION

DATE: NOVEMBER 2004  
SCALE: 3/16" = 1'-0"  
DRAWN: LD  
CHECKED: PV

SHEET NO.

**A405**

11 X 17 SHEET  
IS HALF SCALE