



2/7/2022 11:57:59 AM G:_Projects\21032\CAD\SD\Arch\21032 Assembly Bldg\APTS 20.rvt

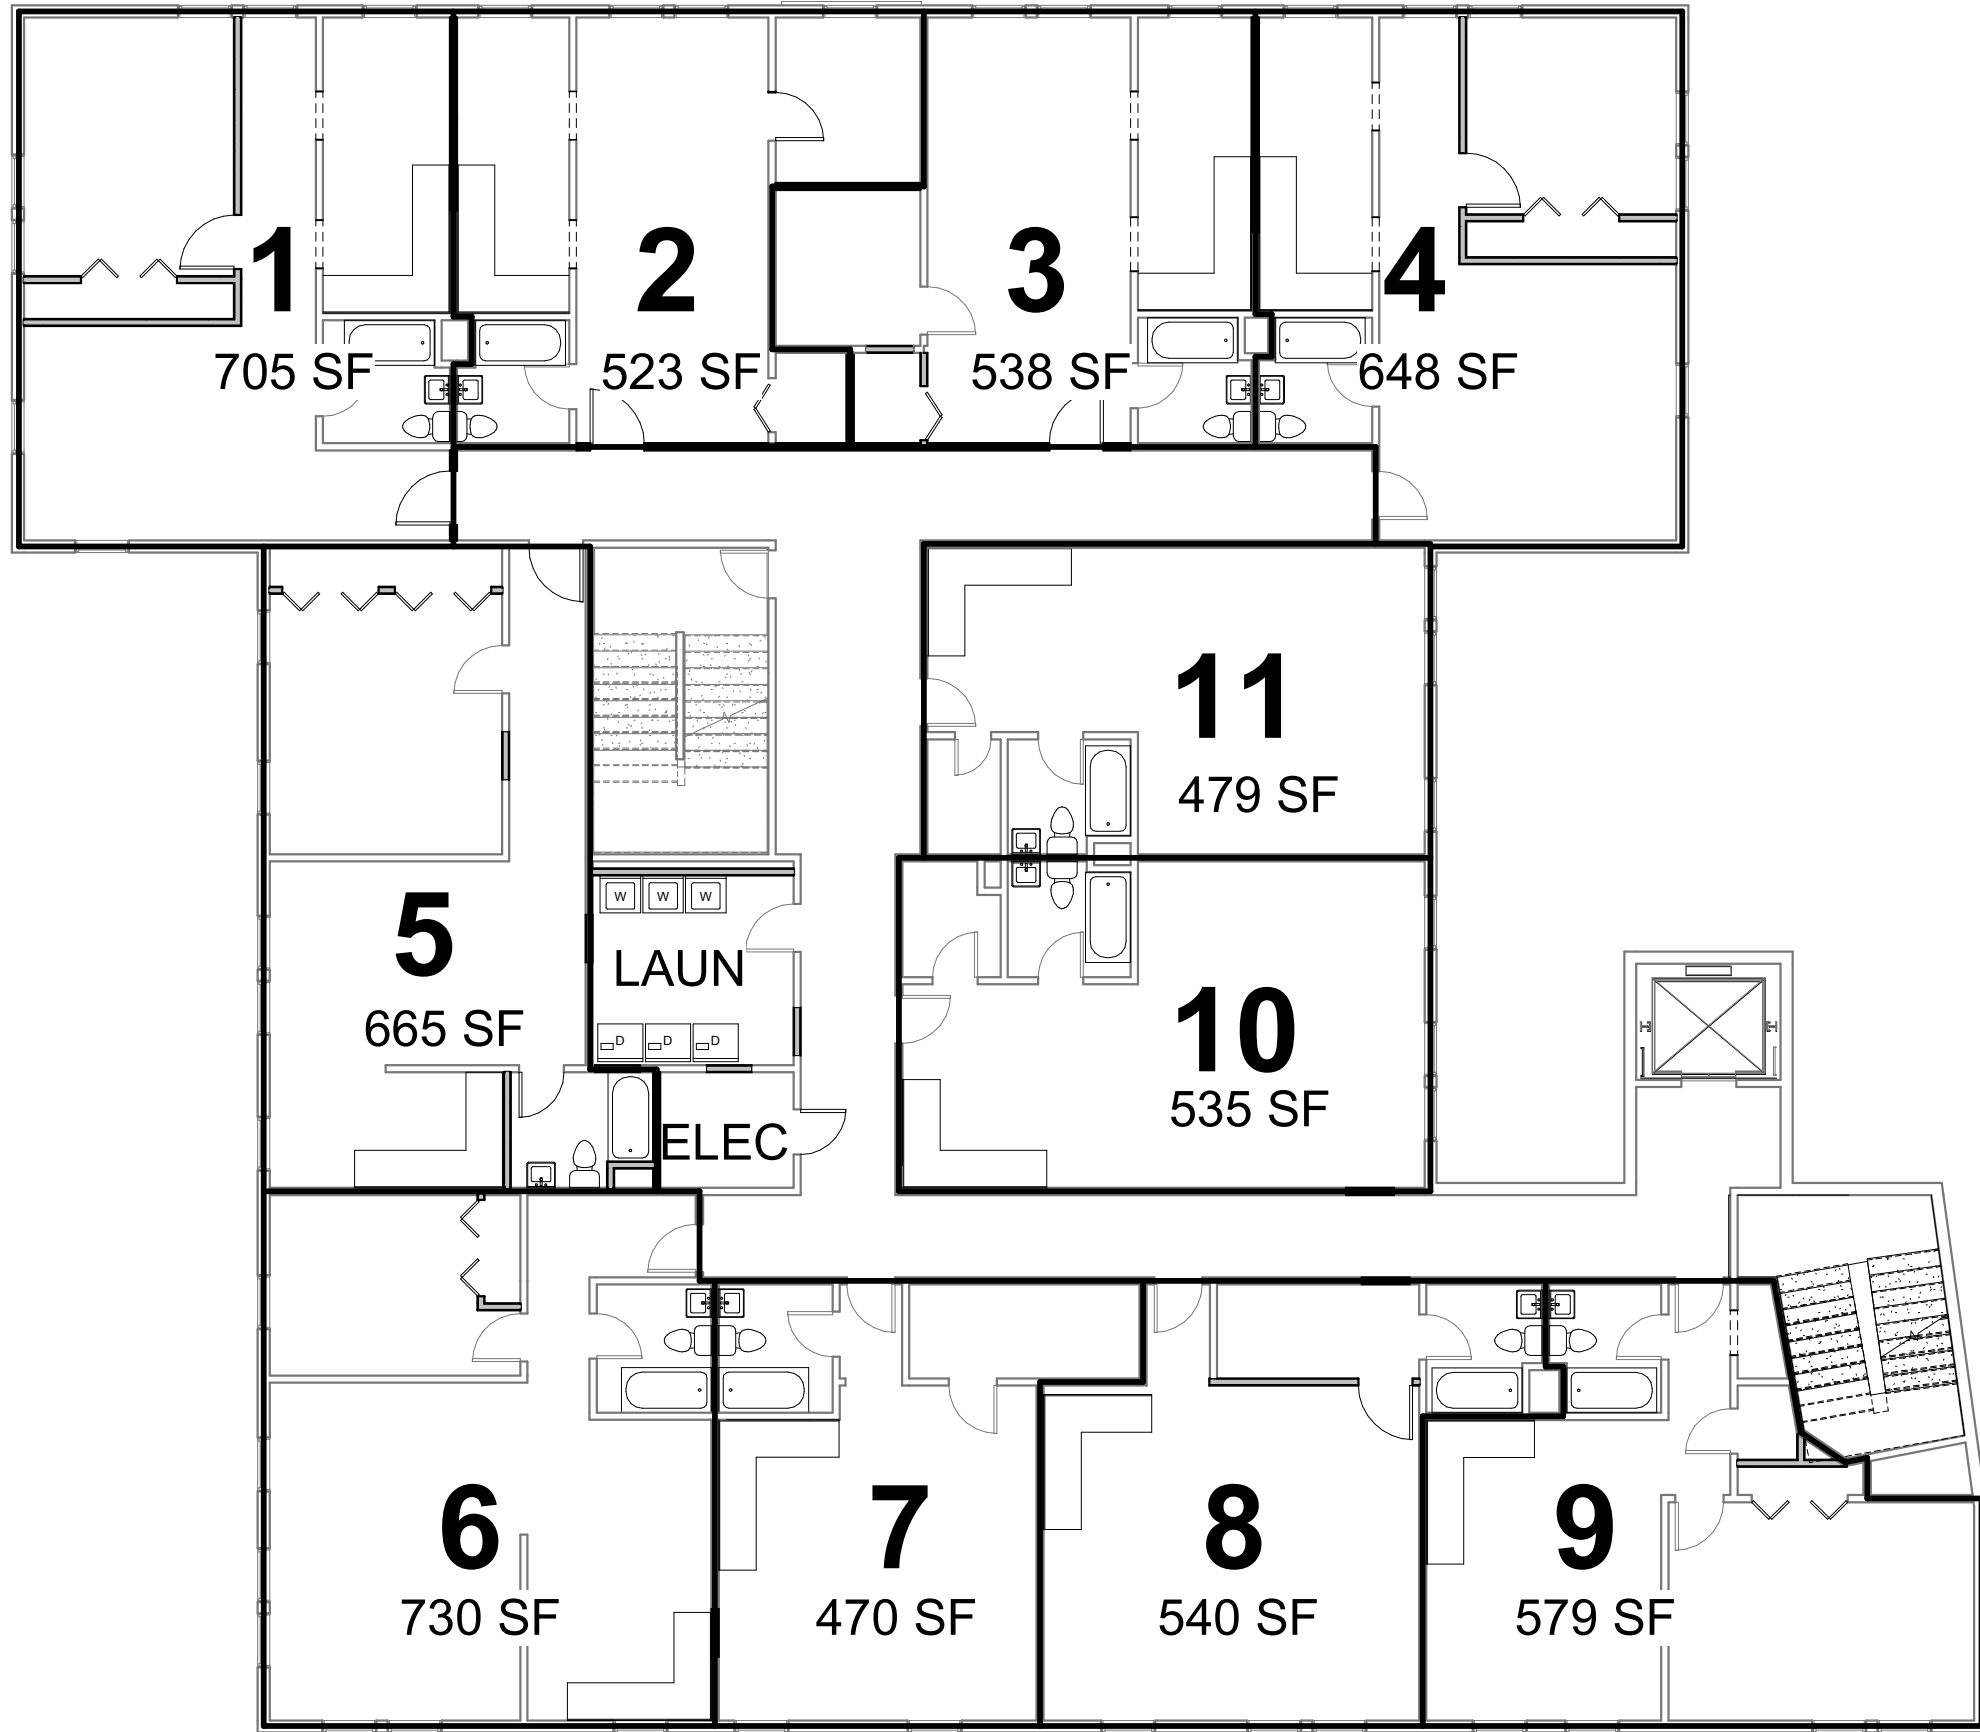

1 SECOND FLOOR PLAN

SCALE: 0 2' 4' 8' 16'

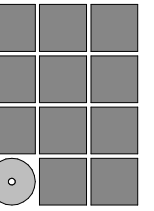

Jensen
Yorba
Wall Inc.

522 West 10th Street
Juneau, Alaska 99801
907.586.1070
AECC137
jensenyorbawall.com

Legislative Affairs Agency
**Remodel Concepts For The
Assembly Building**
Juneau, Alaska

REVISIONS



SHEET TITLE
**SECOND FLOOR
PLAN**

DATE: JANUARY, 2022
FILE: 21032

A202