


Girdwood Airport Master Plan

Project No. 54743



Prepared for:
Alaska Department of Transportation
and Public Facilities
Central Region



Prepared by:
HDR Alaska, Inc.
2525 C Street, Suite 305
Anchorage, Alaska 99503-2569

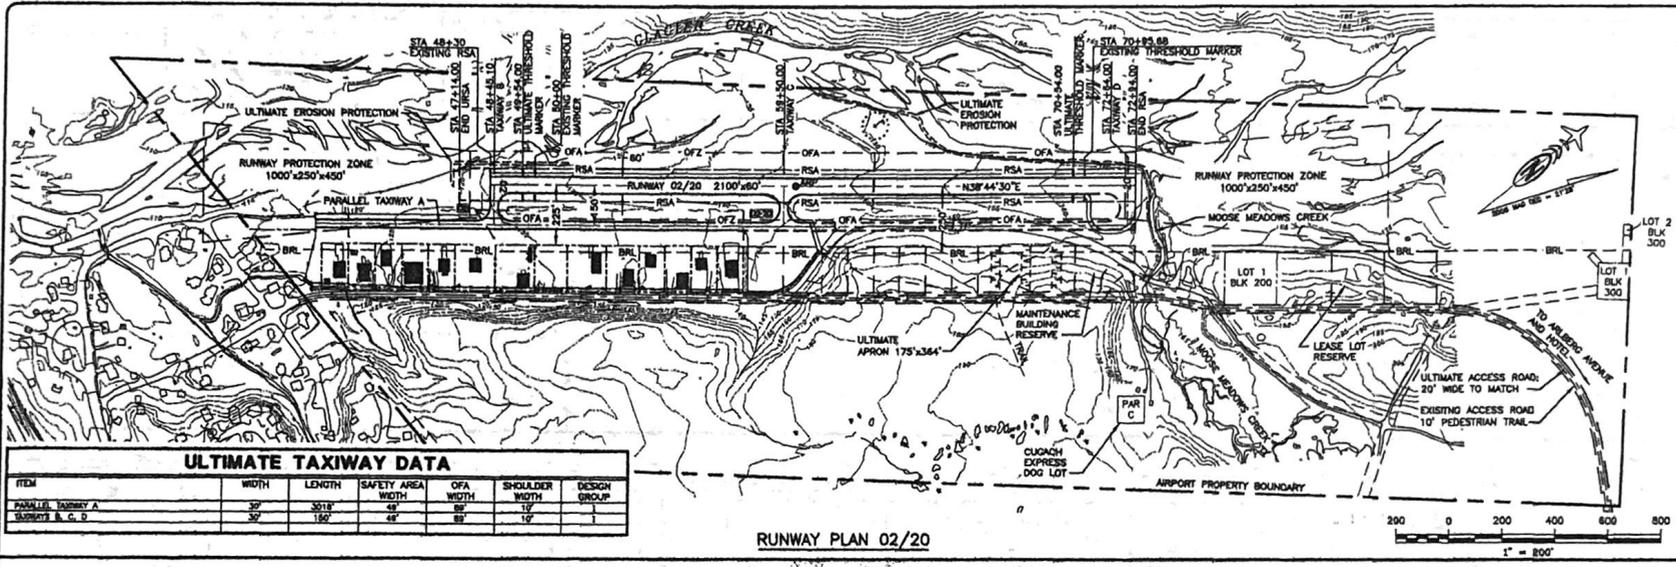


ULTIMATE TAXIWAY DATA

ITEM	WIDTH	LENGTH	SAFETY AREA WIDTH	OFA WIDTH	SHOULDER WIDTH	DESIGN GROUP
PARALLEL TAXIWAY A	30'	3018'	45'	80'	10'	1
STRIPES B, C, D	30'	150'	45'	80'	10'	1




RUNWAY PLAN 02/20

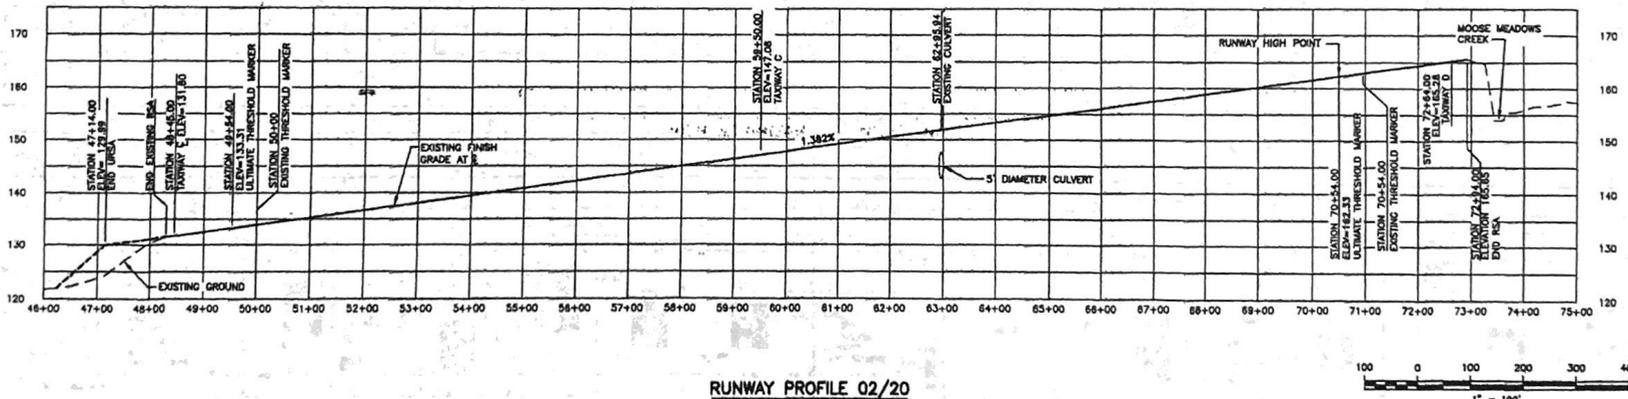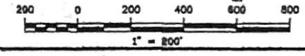

RUNWAY PROFILE 02/20

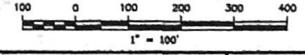


AIRPORT LAYOUT PLAN CONDITIONAL APPROVAL SUBJECT TO APPROVAL LETTER DATE: <i>05/04/05</i> BY: <i>[Signature]</i> FILE: <i>050701001001001001-001-1-1-00</i> DATE: <i>05/04/05</i> FAA AIRSPACE REVIEW NUMBER: 2005-AAL-26-18A	BY: _____ DATE: _____ REVISIONS: _____	STATE OF ALASKA DEPARTMENT OF TRANSPORTATION AND PUBLIC FACILITIES CENTRAL REGION-DESIGN AND CONSTRUCTION-ANIMATION APPROVED: <i>[Signature]</i> GARY E. LINCOLN, P.E. PROJECT MANAGER	DATE: <i>05/04/05</i> DESIGN: <i>[Signature]</i> DJR DRAWN: <i>[Signature]</i> LWF CHECKED: <i>[Signature]</i> DMH	GIRDWOOD AIRPORT AIRPORT LAYOUT PLAN EXISTING AND FUTURE PLAN AND PROFILE	SHEET 3 OF 10
---	--	---	---	---	--------------------------------------

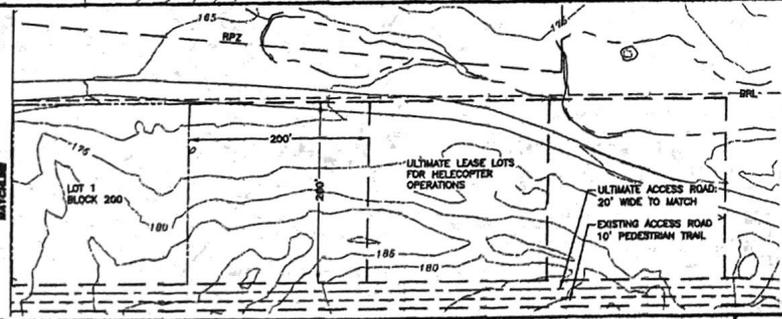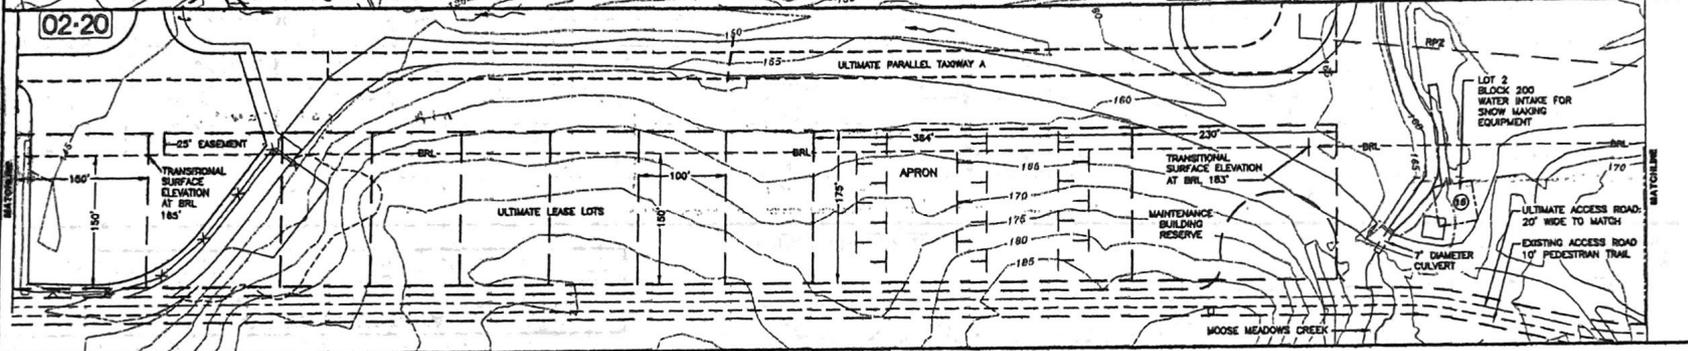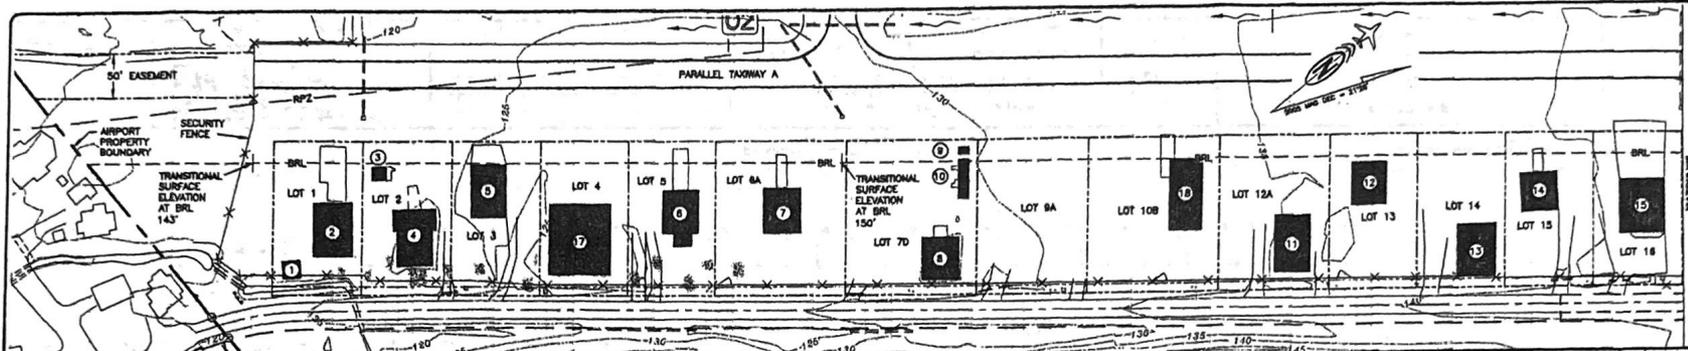

TERMINAL AREA BUILDING TABLE			
NO.	DESCRIPTION	TOP ELEV.	COMMENTS
1	PRIVATE SHED	---	LOT 1, BLK 100
2	PRIVATE HANGAR	140.48	LOT 1, BLK 100
3	PRIVATE SHED	138.40	LOT 2, BLK 100
4	PRIVATE HANGAR	148.38	LOT 2, BLK 100
5	PRIVATE HANGAR	149.03	LOT 3, BLK 100
6	PRIVATE HANGAR	147.64	LOT 5, BLK 100
7	PRIVATE HANGAR	148.38	LOT 6A, BLK 100
8	PRIVATE HANGAR	150.73	LOT 7D, BLK 100
9	PRIVATE SHED	140.62	LOT 7D, BLK 100
10	PRIVATE OFFICE	142.05	LOT 7D, BLK 100

TERMINAL AREA BUILDING TABLE			
NO.	DESCRIPTION	TOP ELEV.	COMMENTS
11	PRIVATE HANGAR	182.75	LOT 12A, BLK 100
12	PRIVATE HANGAR	153.28	LOT 13, BLK 100
13	PRIVATE HANGAR	157.89	LOT 14, BLK 100
14	PRIVATE HANGAR	161.99	LOT 15, BLK 100
15	ALPINE AIR	196.67	LOT 16, BLK 100
16	SEIBU ALASKA, INC	178.21	LOT 2, BLK 200
17	PRIVATE HANGAR	158.04	LOT 4, BLK 100
18	PRIVATE HANGAR	150.77	LOT 10B, BLK 100

PART 77 TRANSITIONAL SURFACE ELEVATIONS AT THE BRL VARRIES DUE TO RUNWAY SLOPE.

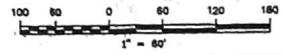

AIRPORT LAYOUT PLAN CONDITIONAL APPROVAL
SUBJECT TO ALL APPROPRIAL LETTERS
DATE: 05/04/05
BY: [Signature]
FAA AIRSPACE DIVISION
ALASKA REGION, OLLA-18080A
DATE: 05/04/05
FAA AIRSPACE REVIEW NUMBER 2005-AL-26-109A

BY	DATE	REVISIONS

STATE OF ALASKA
DEPARTMENT OF TRANSPORTATION
AND PUBLIC FACILITIES
CENTRAL REGION DESIGN AND CONSTRUCTION-AVIATION
APPROVED: [Signature]
FAA AIRSPACE DIVISION
ALASKA REGION GROUP ONE
APPROVED: [Signature]
GARY L. LINDA, P.E.
PROJECT MANAGER

DATE: 05/04/05
DESIGN: [Signature] DWG
DRAWING: [Signature] DWG
CHECKED: Y.A.H. DMH

GIRDWOOD AIRPORT
AIRPORT LAYOUT PLAN
TERMINAL AREA PLAN

SHEET
4 OF
10