


In the event of a repatriation flight, due to Covid-19 or similar viral threat, a portion of the North Terminal may be converted to a non-sterile quarantine area to allow medical, government and other non-badged personnel to access the arriving passengers without airport identification badges or escorts.

The temporary non-Sterile Area will be located between doors ND253, ND262 and NBS201. Generic badges will be issued as necessary and will allow access to North Terminal parking and NB225.

Door NBS201 is a multi-paneled sliding partition which will be closed and attended during the time the area is non-sterile to ensure quarantined passengers do not access other areas of the North Terminal.


This area will be reestablished as a Sterile Area per the Airport Security Program. Airport Operations should be notified at 266-2600 to conduct a walk-through of the area and approve for use as a Sterile Area again.

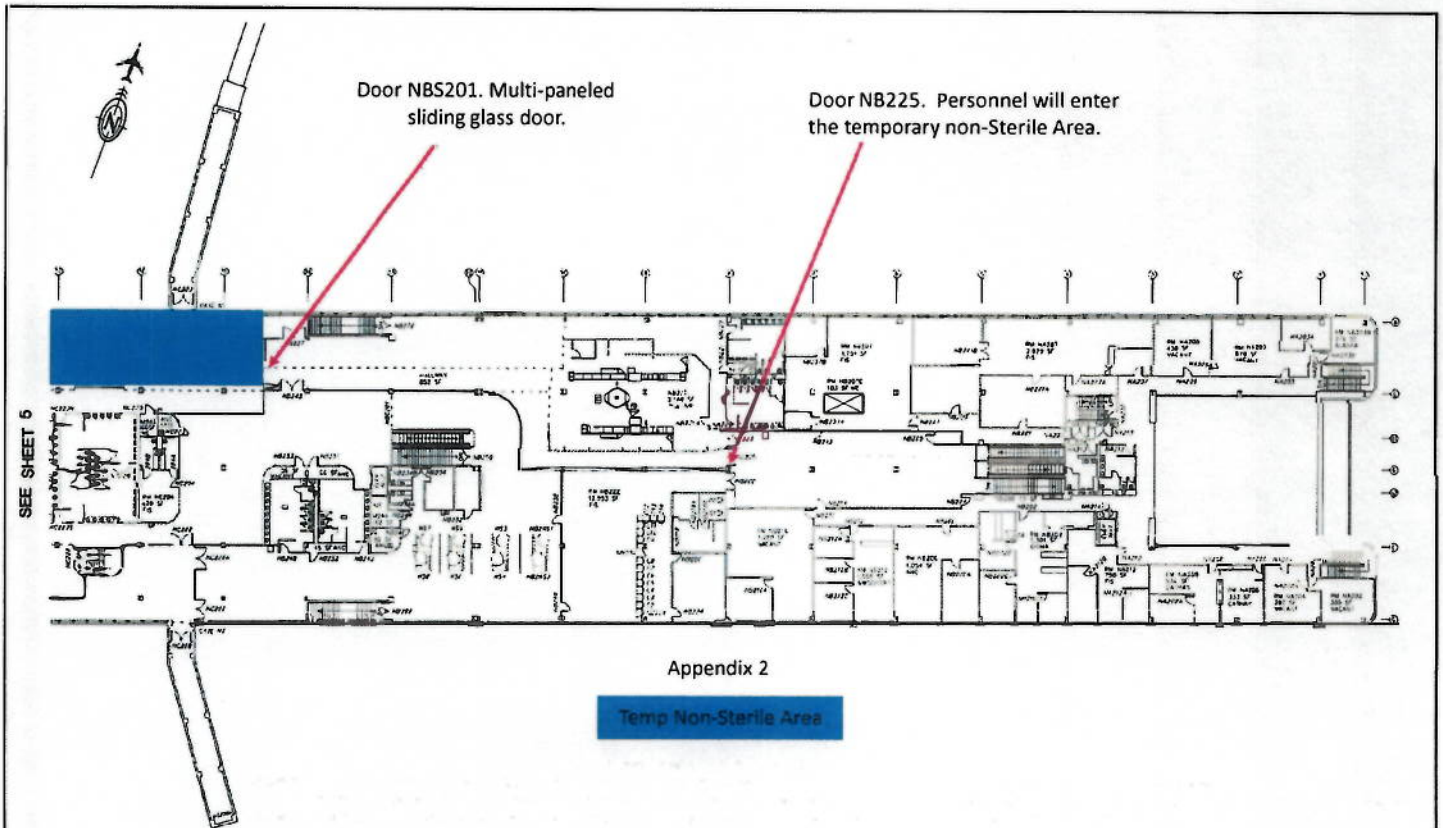

<p>KEY PLAN LEVEL 2</p>	<p>A2.5-5</p> <p>C:\ENGINEERING\LIBRARIES\EXHIBITS\BUCATION\TERMINAL OCCUPANCY\NORTH\A2.5-5.dwg JAN 06 2017 13:24:51</p>	<p>SCALE IN FEET</p> <p>0 10 20</p> <p>PLOTTER: AIA 06 2017 13:24:51</p> <p>AIRPORT LEASING</p>	<p>DEPARTMENT OF TRANSPORTATION AND PUBLIC FACILITIES</p> <p>Ted Stevens Anchorage International Airport</p>	<p>TERMINAL OCCUPANCY</p> <p>NORTH TERMINAL LEVEL 2 EAST END</p>	<p>SHEET</p> <p>4 / 8</p>
-----------------------------	--	---	--	--	---------------------------

Date: 01/20/2021

Temp Non- Sterile Area

 

Doors ND253 and ND262. Non-Sterile Area boundary on the west side of the North Terminal.

KEY PLAN
LEVEL 2

A2.5-6

C:\INBWE\CRNG\ENG-LIBRARIES\EXHIBITS\PUBLICATION\TERMINAL_OCCUPANCY\NT\NTSA5.dwg JUL 06 2017 13:05:25

0 10 20
SCALE IN FEET

PLOTTED JUL 08 2011 13:04:19
N:\368842

AIRPORT LEASING

DEPARTMENT OF TRANSPORTATION
AND PUBLIC FACILITIES

 Ted Stevens
Anchorage
International Airport

TERMINAL OCCUPANCY

NORTH TERMINAL
LEVEL 2
WEST END

SHEET
5 / 8