


NO.	DATE	REVISION	STATE	PROJECT DESIGNATION	YEAR	SHEET NO.	TOTAL SHEETS
			ALASKA	0A24032/Z615970000	2022	A1	78
			CDIS ROUTE: 1900000		MILEPOINT: 358.93	TO 363.59	

STATE OF ALASKA
DEPARTMENT OF TRANSPORTATION
&
PUBLIC FACILITIES



PROJECT LOCATION

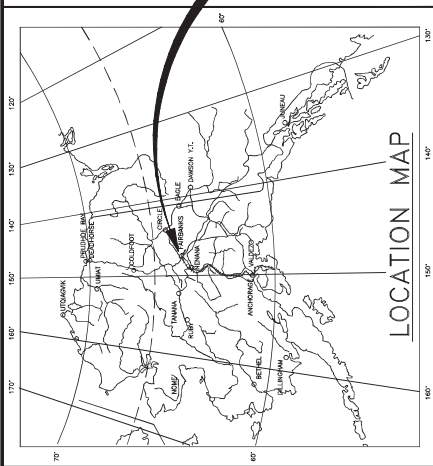

PROPOSED HIGHWAY PROJECT
0A24032/Z615970000
RICHARDSON HIGHWAY MP 357-362 BICYCLE/PEDESTRIAN PATH
GRADING, DRAINAGE, PAVING, & BRIDGES

SHEET NO.	TITLE SHEET	DESCRIPTION
A1	TITLE SHEET	
A2	LEGEND	
A3-A4	ALIGNMENT CONTROL PLAN	
B1	TYPICAL SECTIONS	
C1-C2	ESTIMATE OF QUANTITIES & GENERAL NOTES	
D1	SUMMARY TABLES	
E1-E4	MISCELLANEOUS DETAILS	
F1-F17	PLAN & PROFILE SHEETS	
H1	SIGNING SUMMARY	
H2	SIGN DETAILS	
N1-N14	BRIDGE PLANS	
Q1-Q10	EROSION SEDIMENT CONTROL PLAN	
T1	TRAFFIC CONTROL PLANS	
V1-V22	STANDARD PLANS	

THE FOLLOWING STANDARD PLANS APPLY TO THIS PROJECT:
 P-1.02, D-04.22, D-06.10
 G-00.05, G-05.11S, G-10.20, G-20.12
 S-00.12, S-01.02, S-05.02, S-30.05, S-31.02

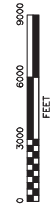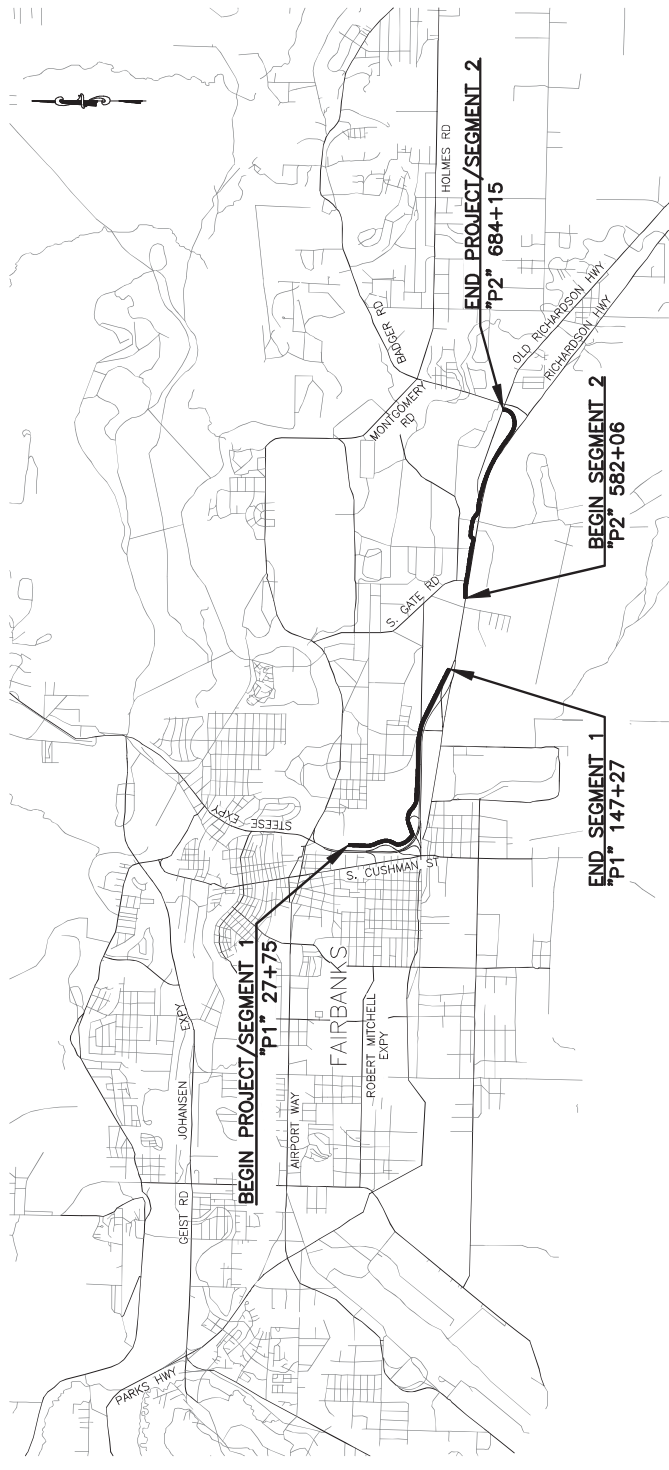

PROJECT SUMMARY	
WIDTH OF PAVEMENT	10 FT
LENGTH OF GRADING	4.2 MI
LENGTH OF PAVING	4.2 MI
LENGTH OF PROJECT	4.9 MI

LAUREN M. LITTLE, P.E., PROJECT MANAGER
 JAMES MCCURTAIN, P.E., DESIGN ENGINEER

STATE OF ALASKA
DEPARTMENT OF TRANSPORTATION
PUBLIC FACILITIES

APPROVED BY: _____ DATE 10/24/2022
 for Sarah E. Schaefer, P.E.,
 Precast/Construction Engineer, Northern Region
 ACCEPTED FOR CONSTRUCTION:
 for Jason P. Camp, P.E.
 Acting Regional Director, Northern Region
 Control Code: XJUY