

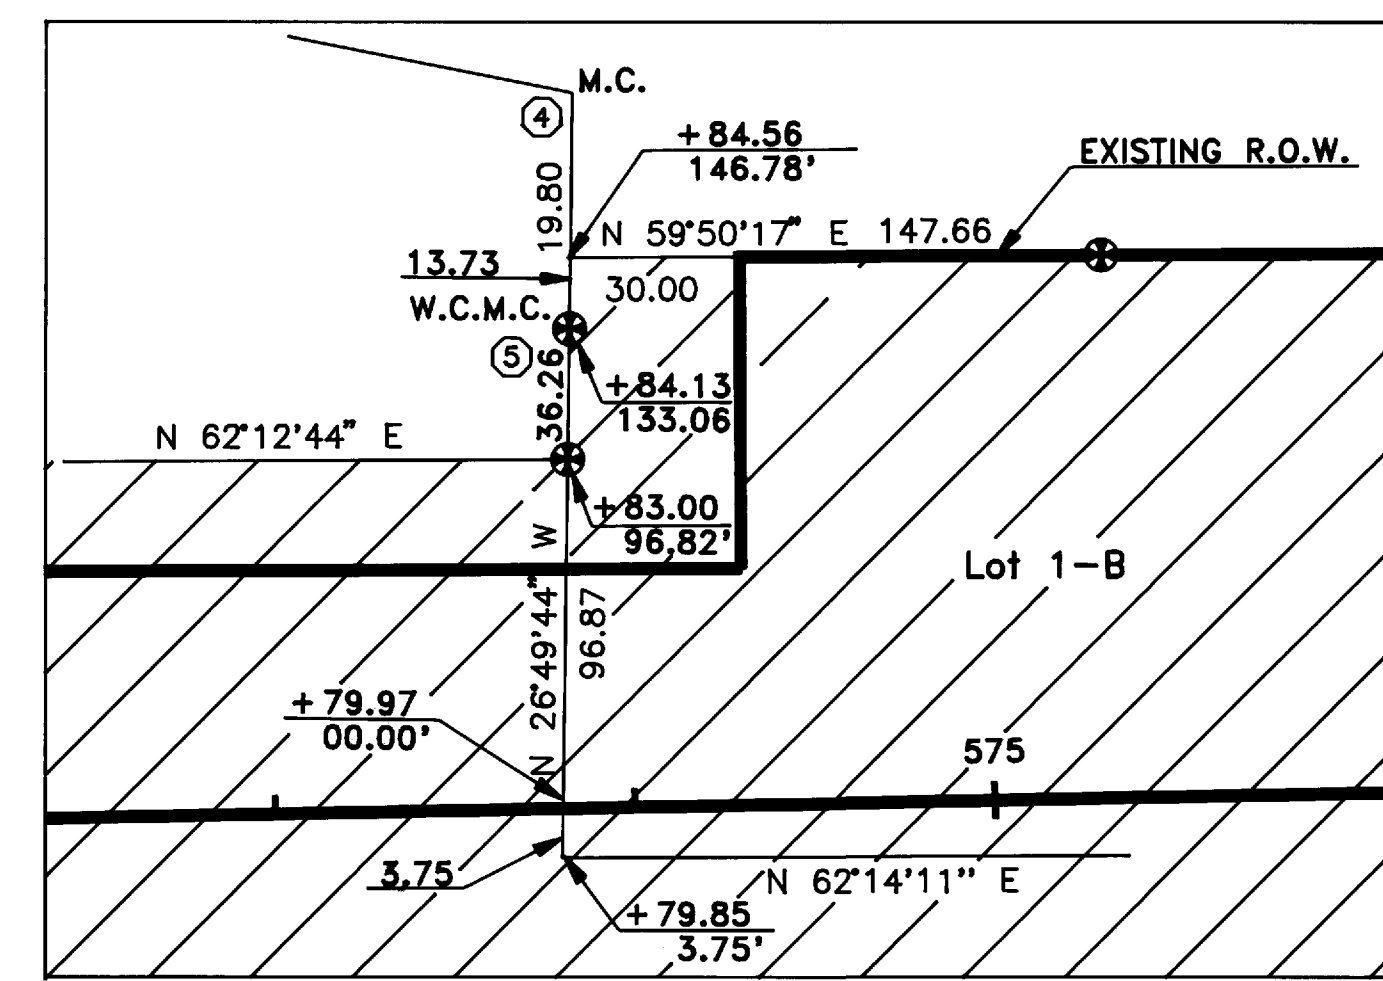
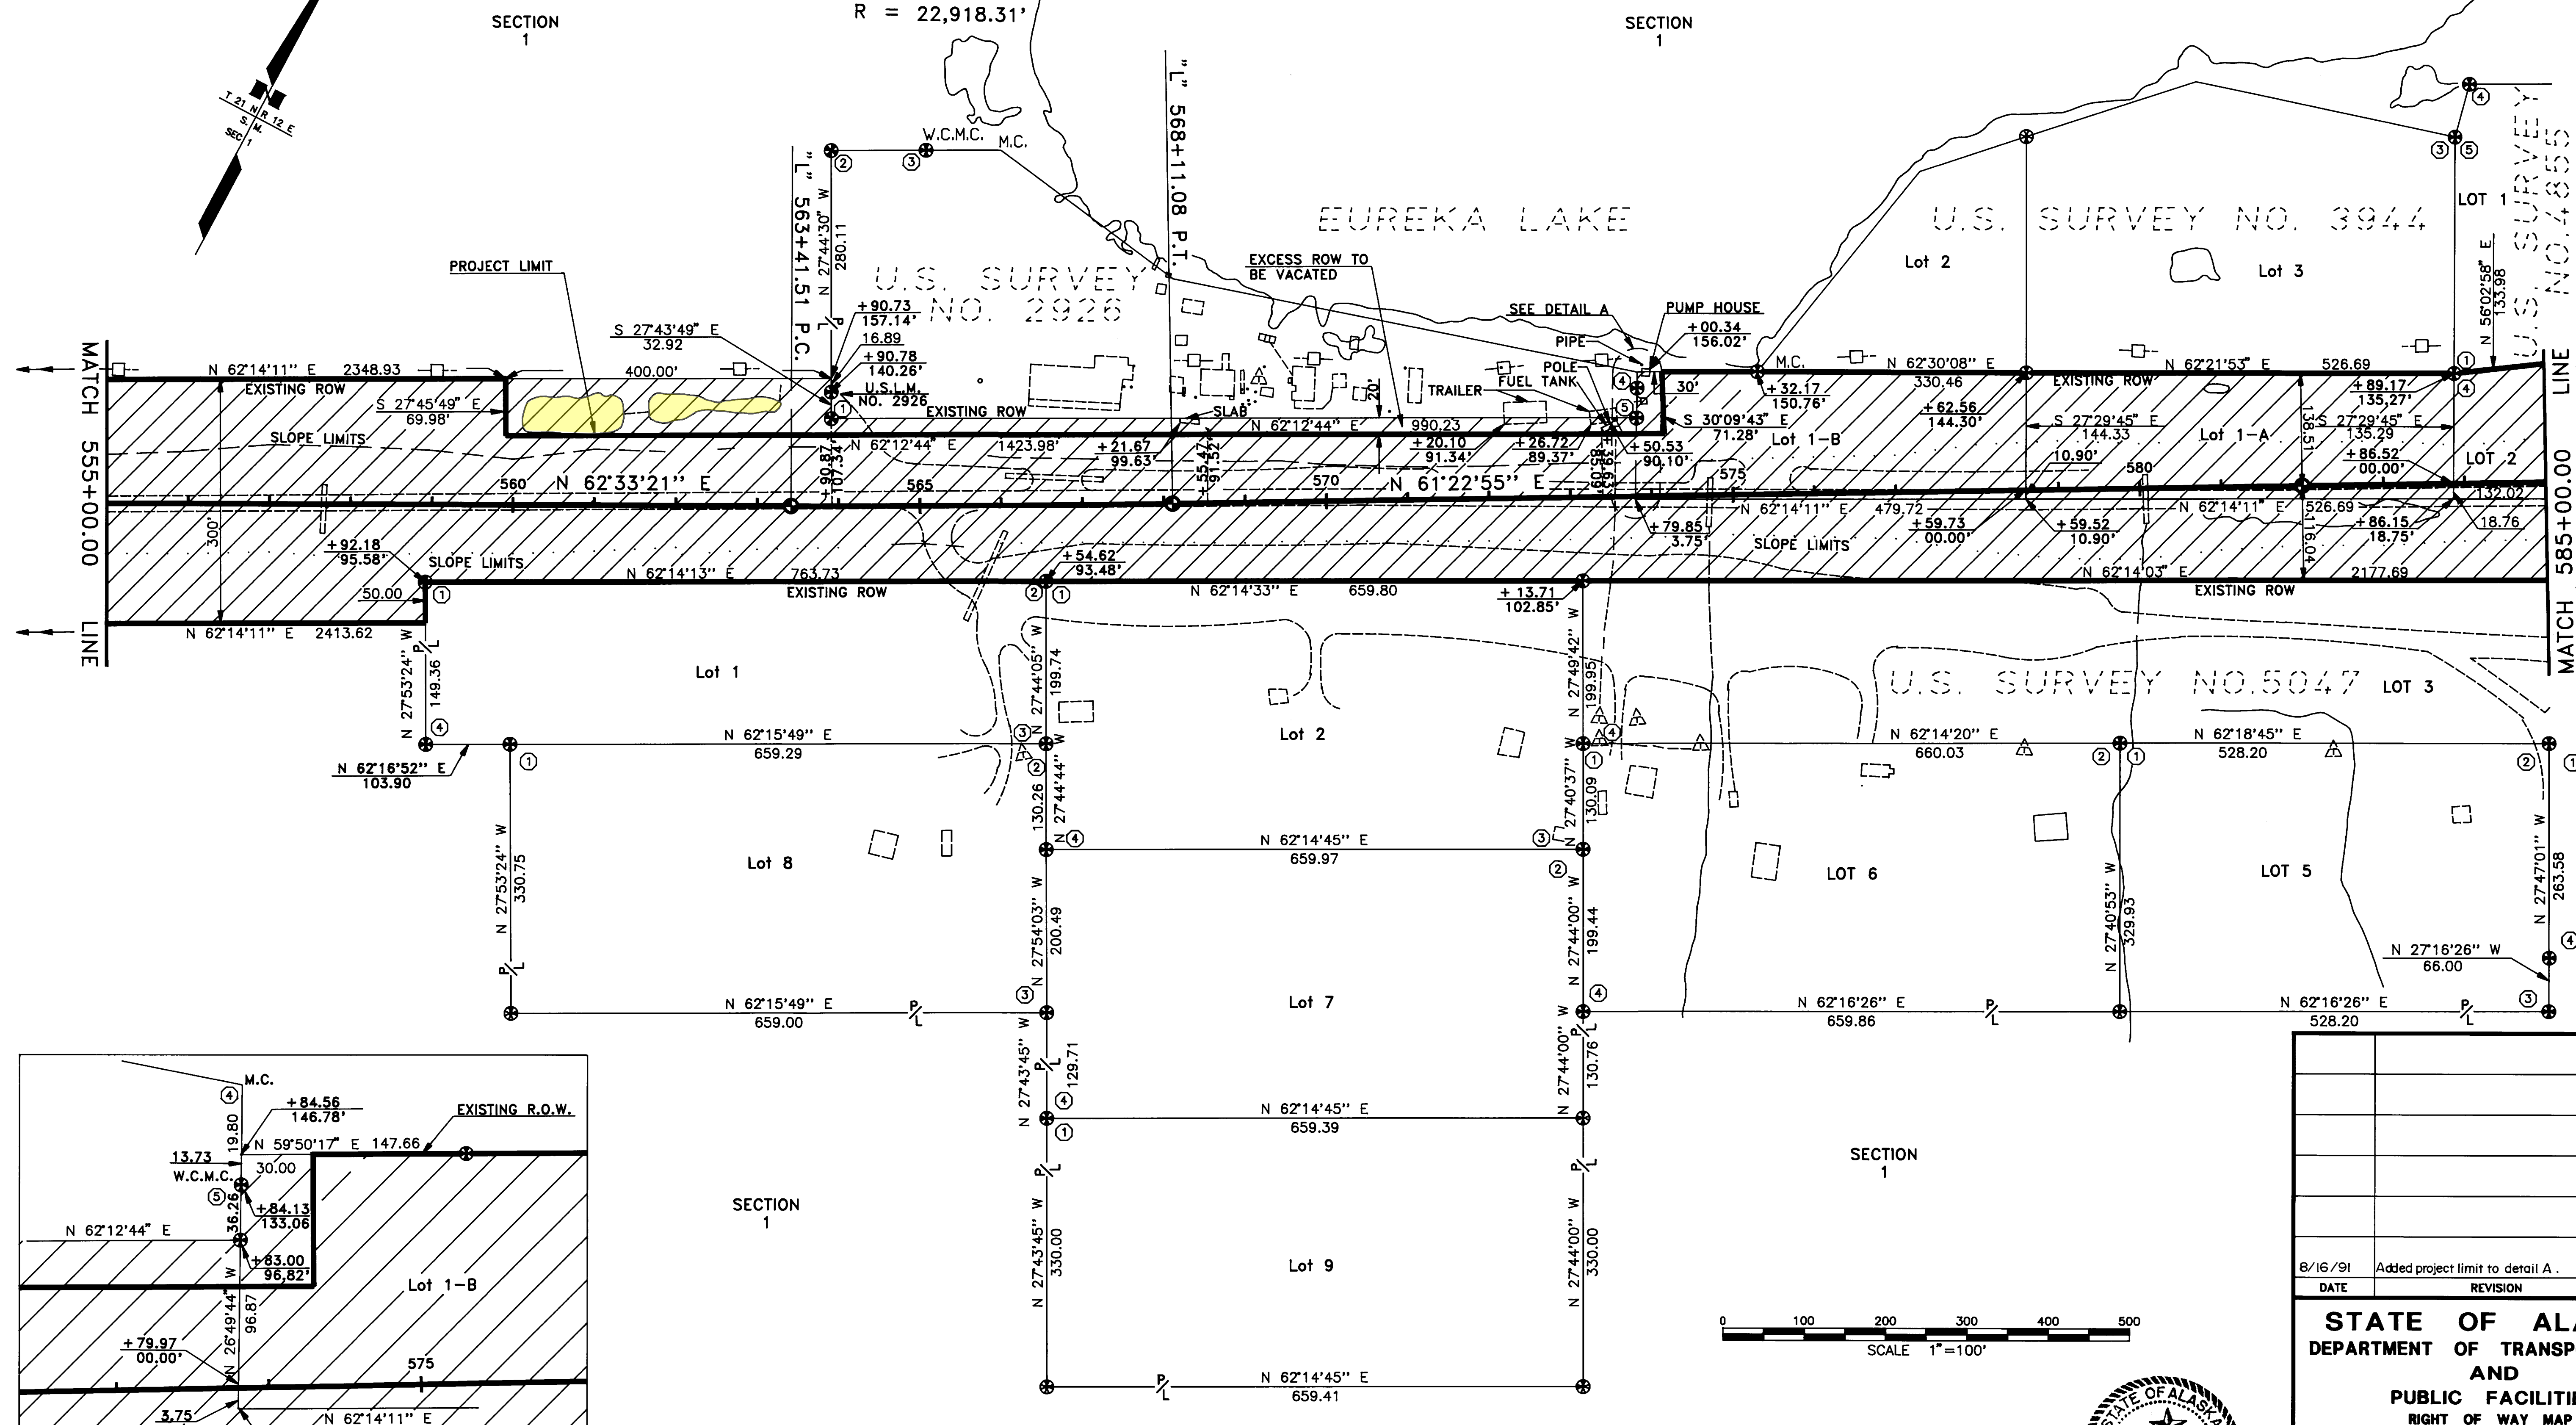
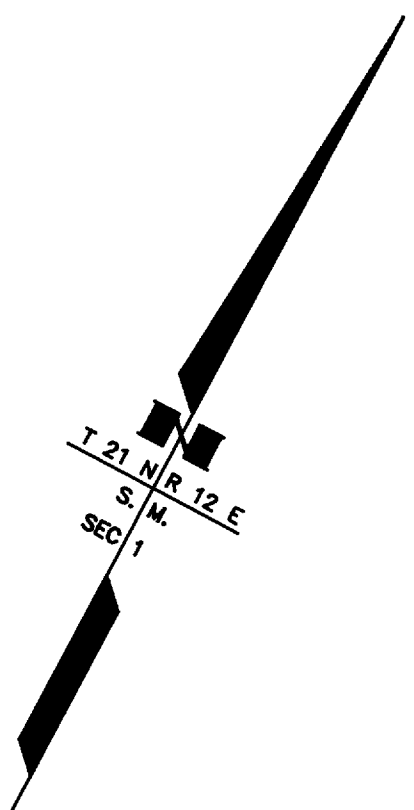


"L"  
 $\Delta = 1'10'26''$   
 $D = 0'15'00''$   
 $T = 234.79'$   
 $L = 469.57'$   
 $R = 22,918.31'$

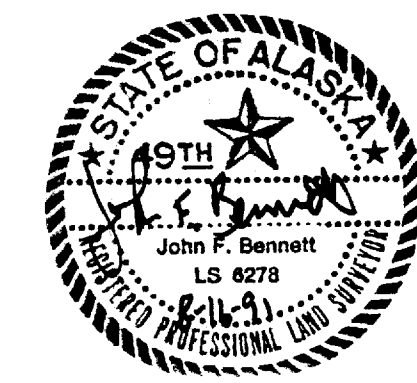

**DETAIL A**  
NTS

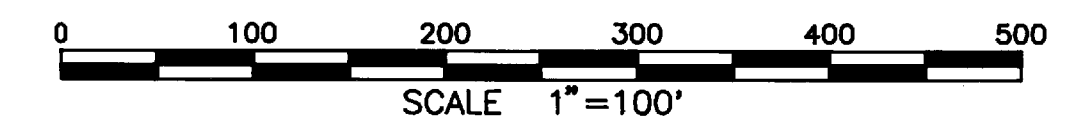

8/16/91	Added project limit to detail A.	N. D.
DATE	REVISION	BY

**STATE OF ALASKA**  
**DEPARTMENT OF TRANSPORTATION**  
**AND**  
**PUBLIC FACILITIES**  
**RIGHT OF WAY MAP**  
 ALASKA PROJECT NO.  
**IR-OA1-4(2)**  
**GLENN HIGHWAY 118-NORTH**  
 SCALE: 1" = 100' SHEET 22 OF 35

Plat 97-12 Chitina Rec Dist 6/16/97  
 &  
 Plat 97-35 Palmer Rec Dist 6/02/97

Sheet No. 22 Drawing # 4380  
 GLENN HWY., MILE 118-NORTH  
 Project No.: IR-OA1-4(2)