


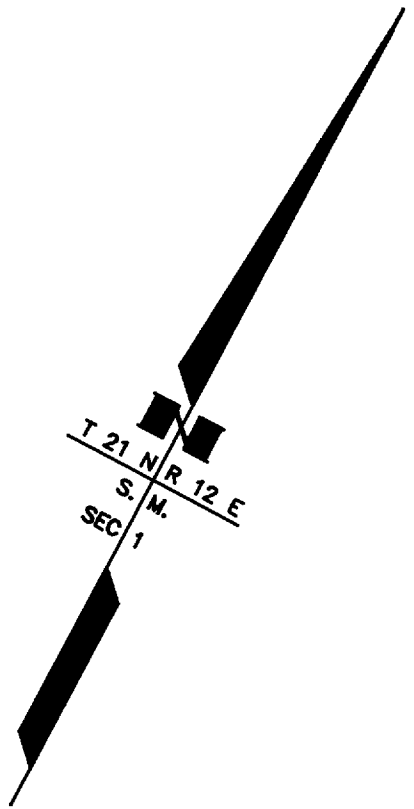
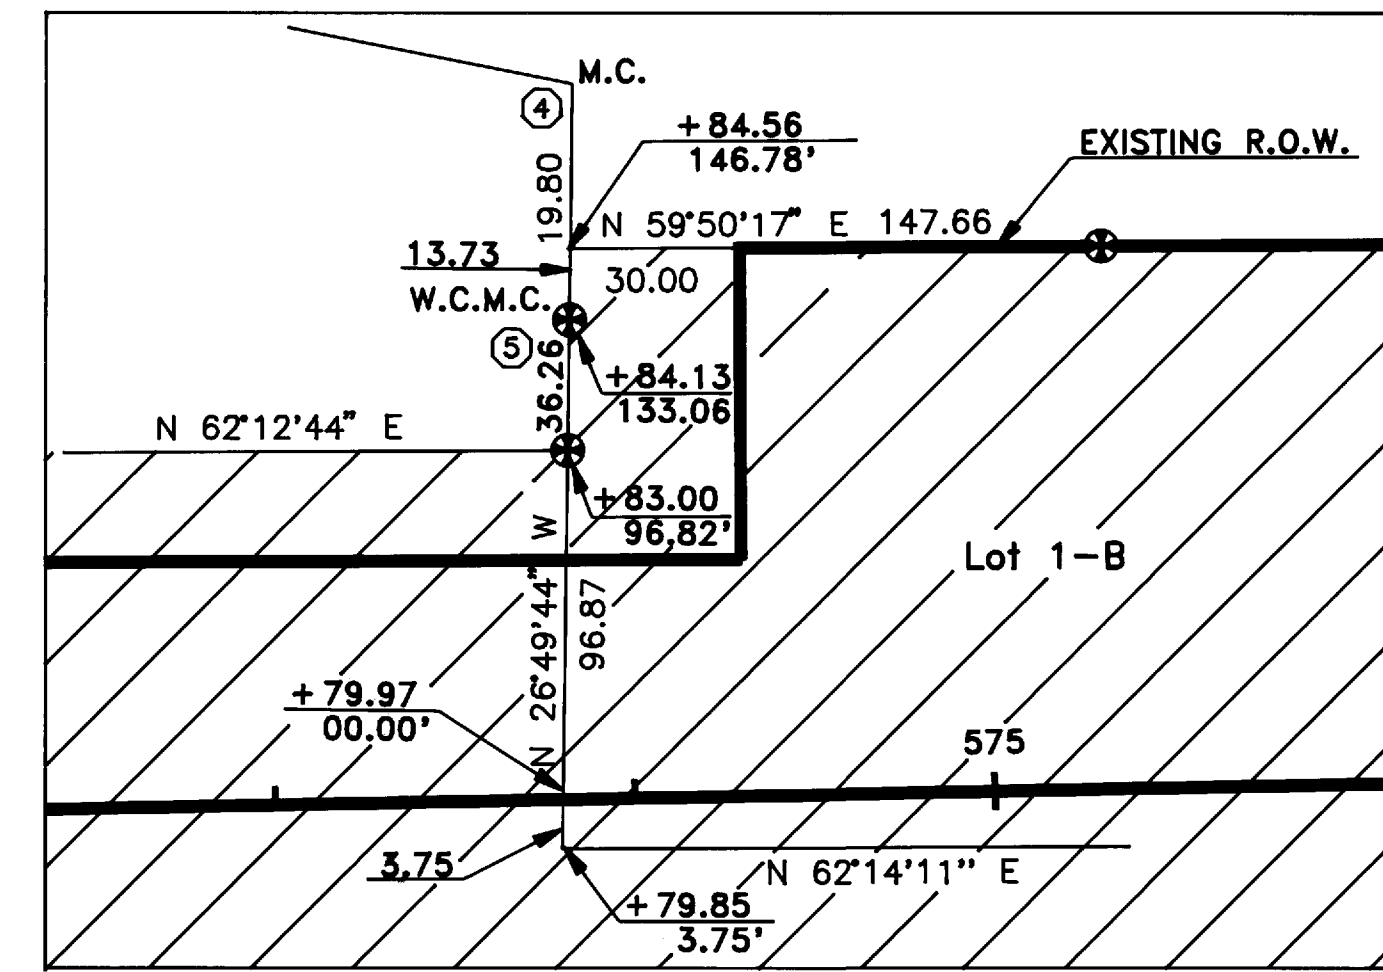


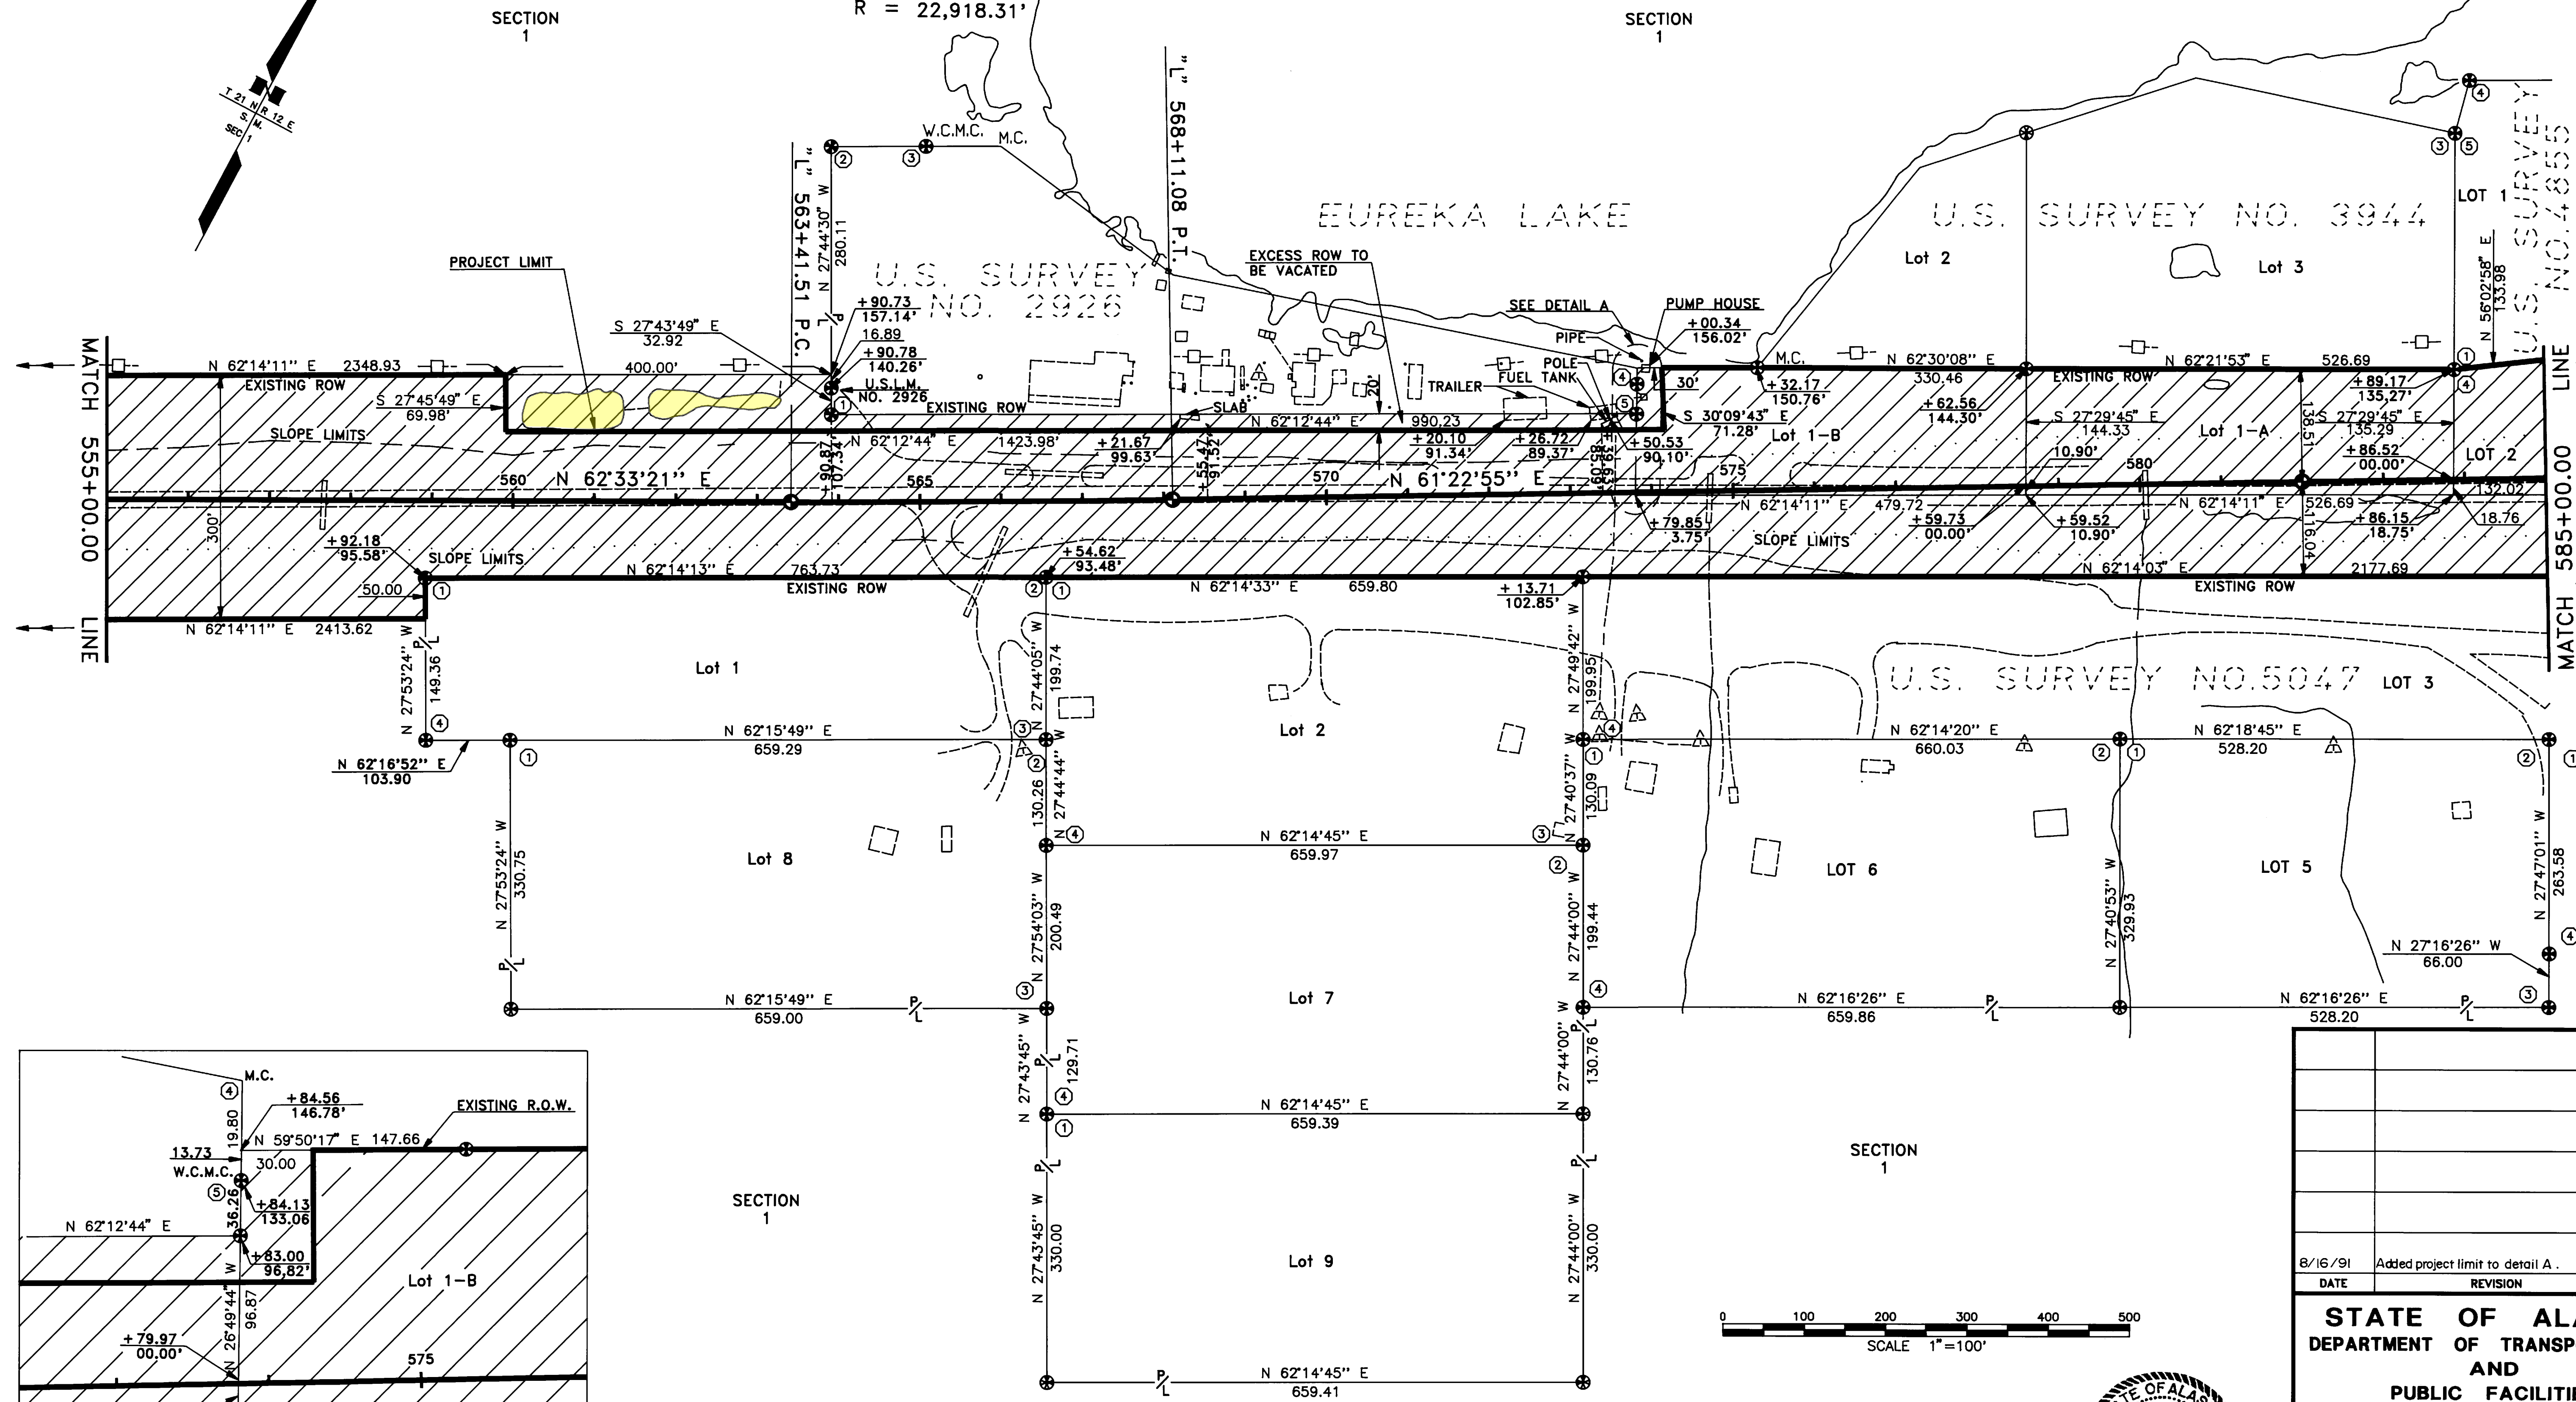

"L"
 $\Delta = 1'10'26''$
 $D = 0'15'00''$
 $T = 234.79'$
 $L = 469.57'$
 $R = 22,918.31'$

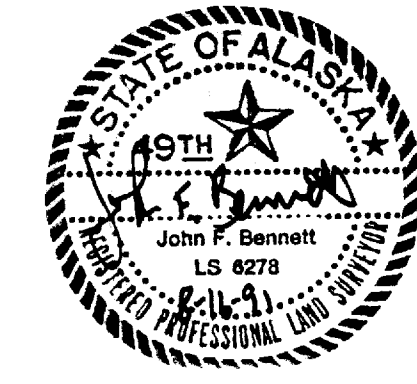

DETAIL A
NTS

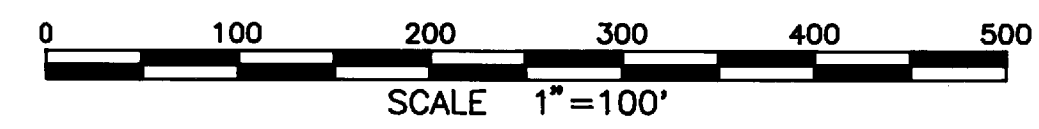

8/16/91	Added project limit to detail A.	N. D.
DATE	REVISION	BY

STATE OF ALASKA
DEPARTMENT OF TRANSPORTATION
AND
PUBLIC FACILITIES
RIGHT OF WAY MAP
ALASKA PROJECT NO.
IR-OA1-4(2)
GLENN HIGHWAY 118-NORTH
SCALE: 1" = 100' SHEET 22 OF 35

Plat 97-12 Chitina Rec Dist 6/16/97
Plat 97-35 Palmer Rec Dist 6/02/97