


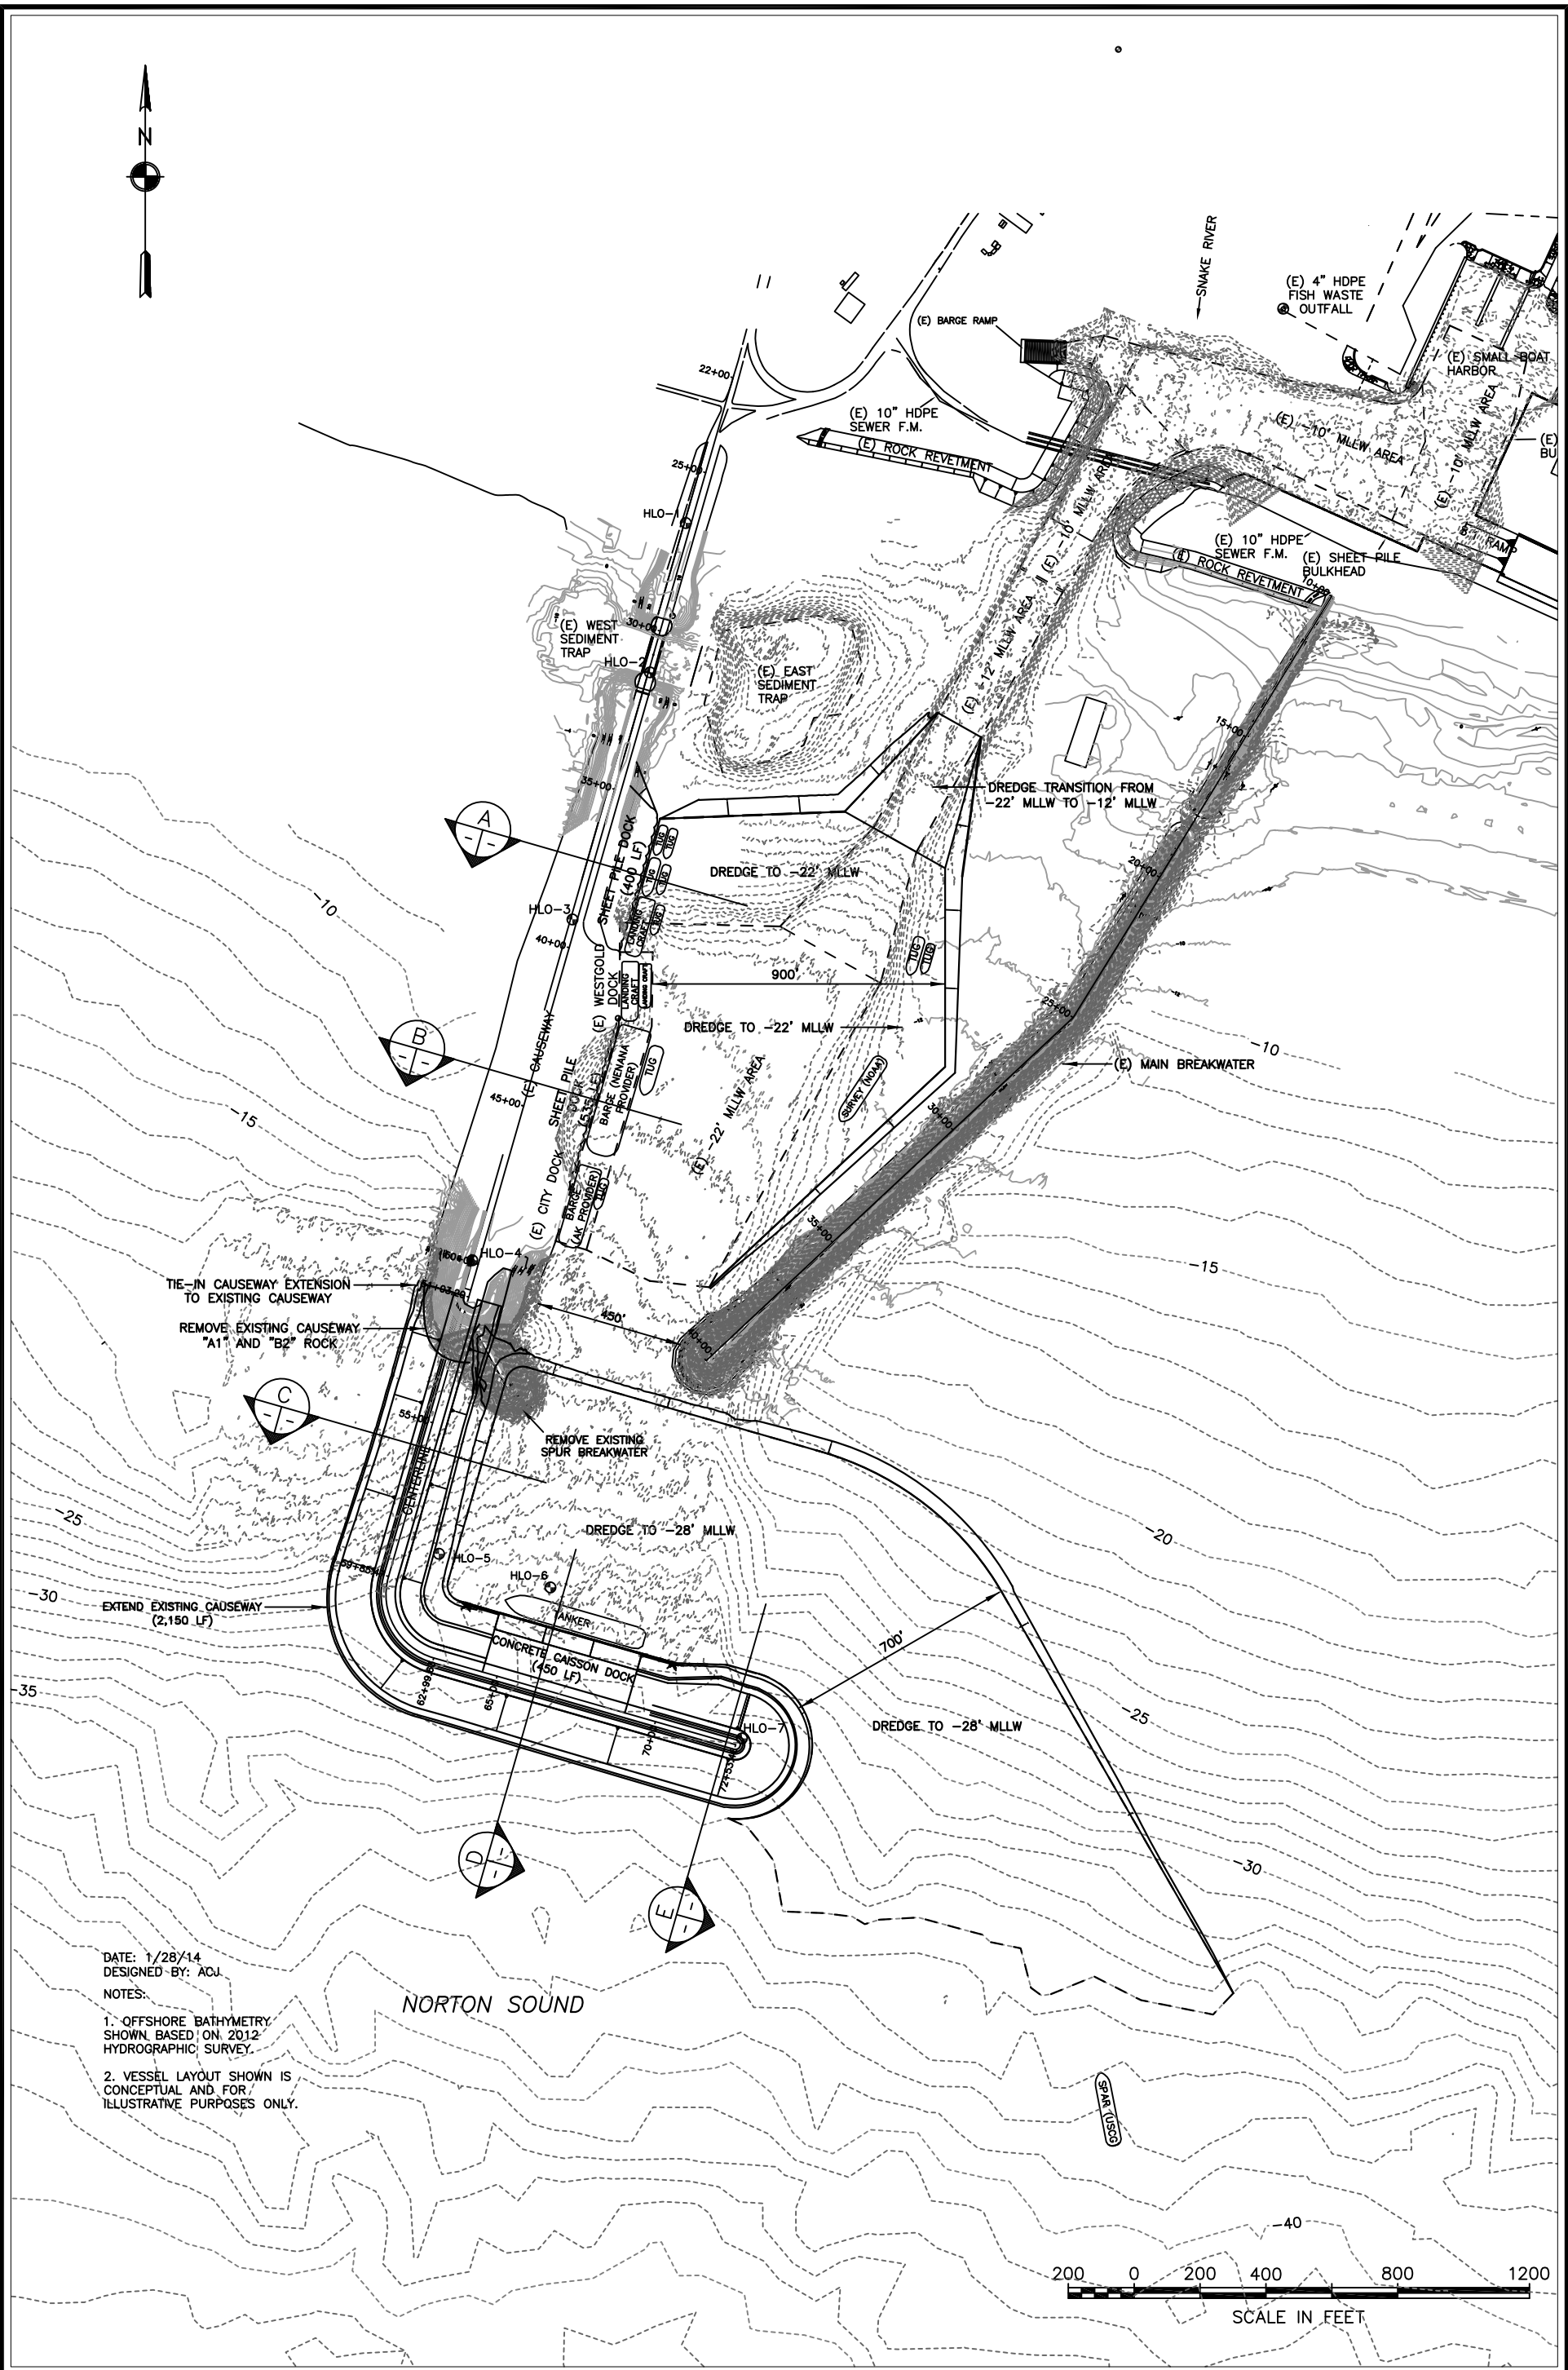

DATE: 1/28/14
DESIGNED BY: ACJ
NOTES:
1. OFFSHORE BATHYMETRY SHOWN BASED ON 2012 HYDROGRAPHIC SURVEY.
2. VESSEL LAYOUT SHOWN IS CONCEPTUAL AND FOR ILLUSTRATIVE PURPOSES ONLY.

NORTON SOUND



ALASKA DISTRICT
U.S. ARMY
CORPS OF ENGINEERS

PORT OF NOME ALTERNATIVE 1A
ALASKA DEEP DRAFT ARCTIC PORT FEASIBILITY STUDY