


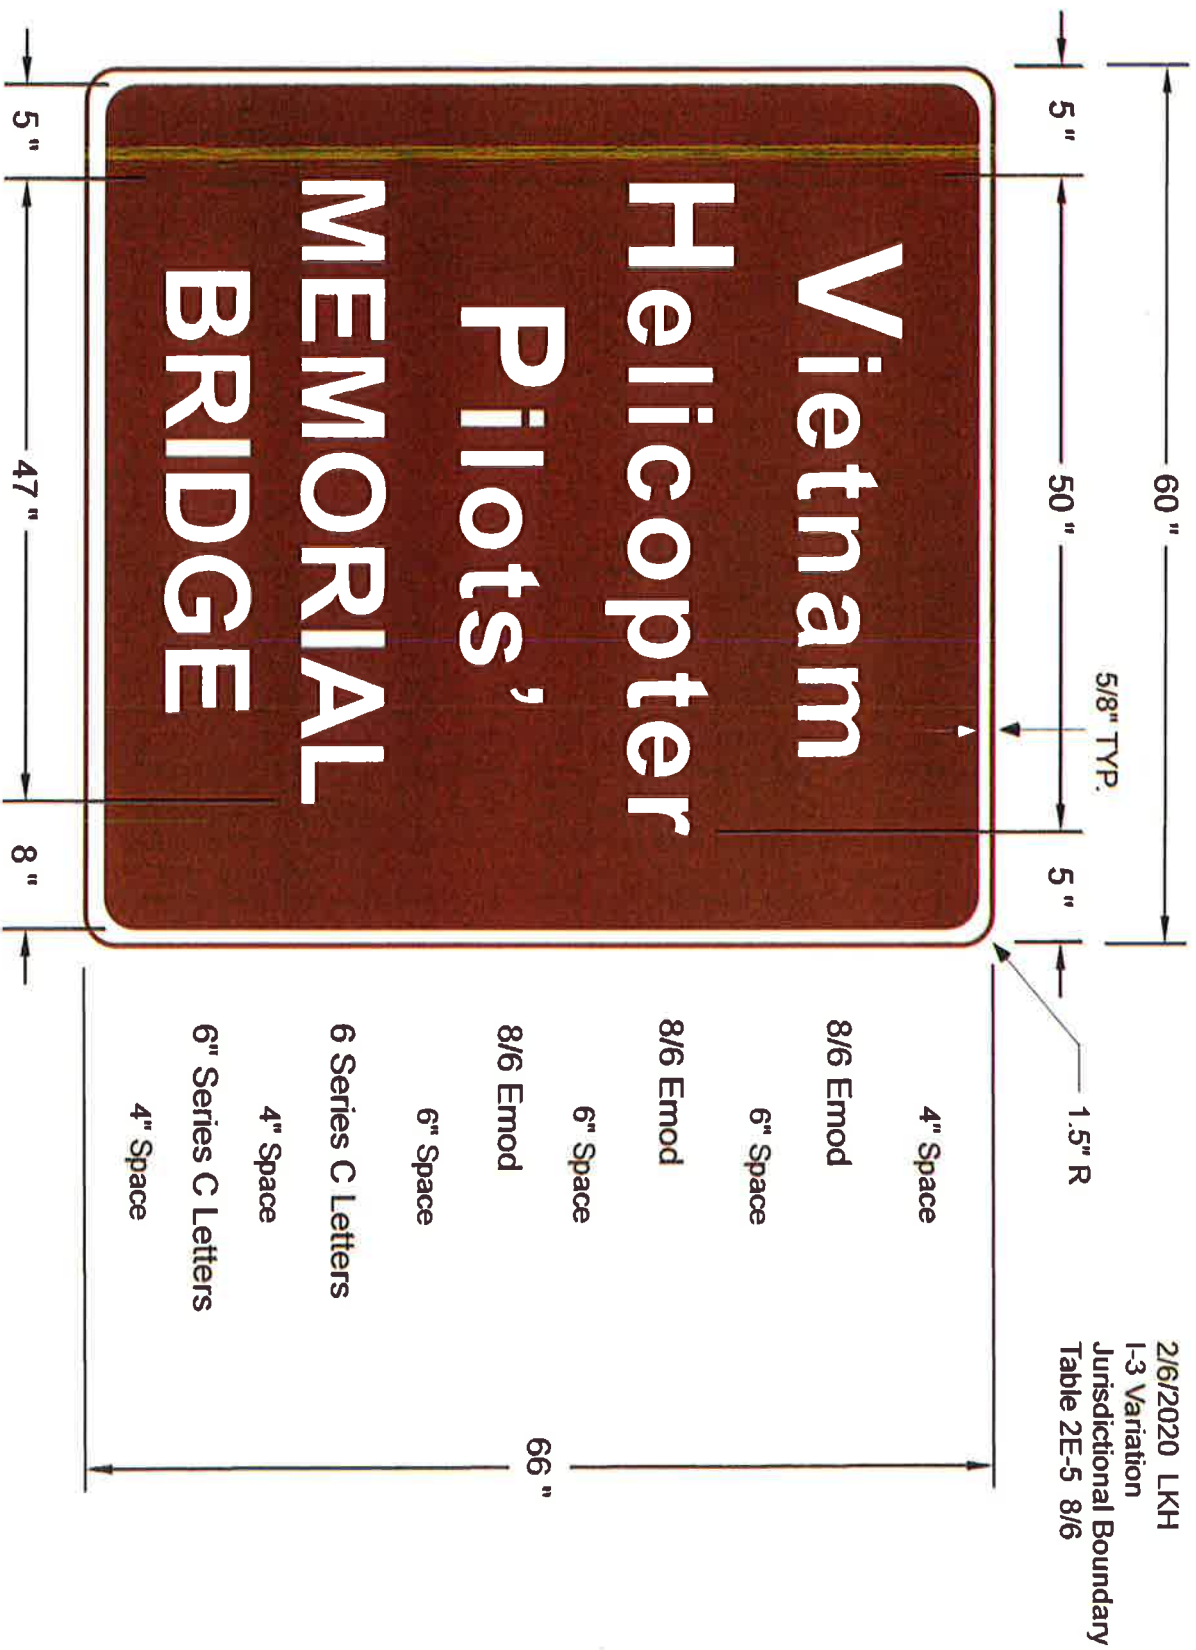

2/6/2020 LKH
I-3 Variation
Jurisdictional Boundary
Table 2E-5 8/6

Memorial Sign 60" x 66" overall (28 sf)
Framed per Central Region Detail
White/Brown, Type IV Sheeting
Two 3.5" SST Posts, 5' Minimum Mounting Height - No frangible base required.